
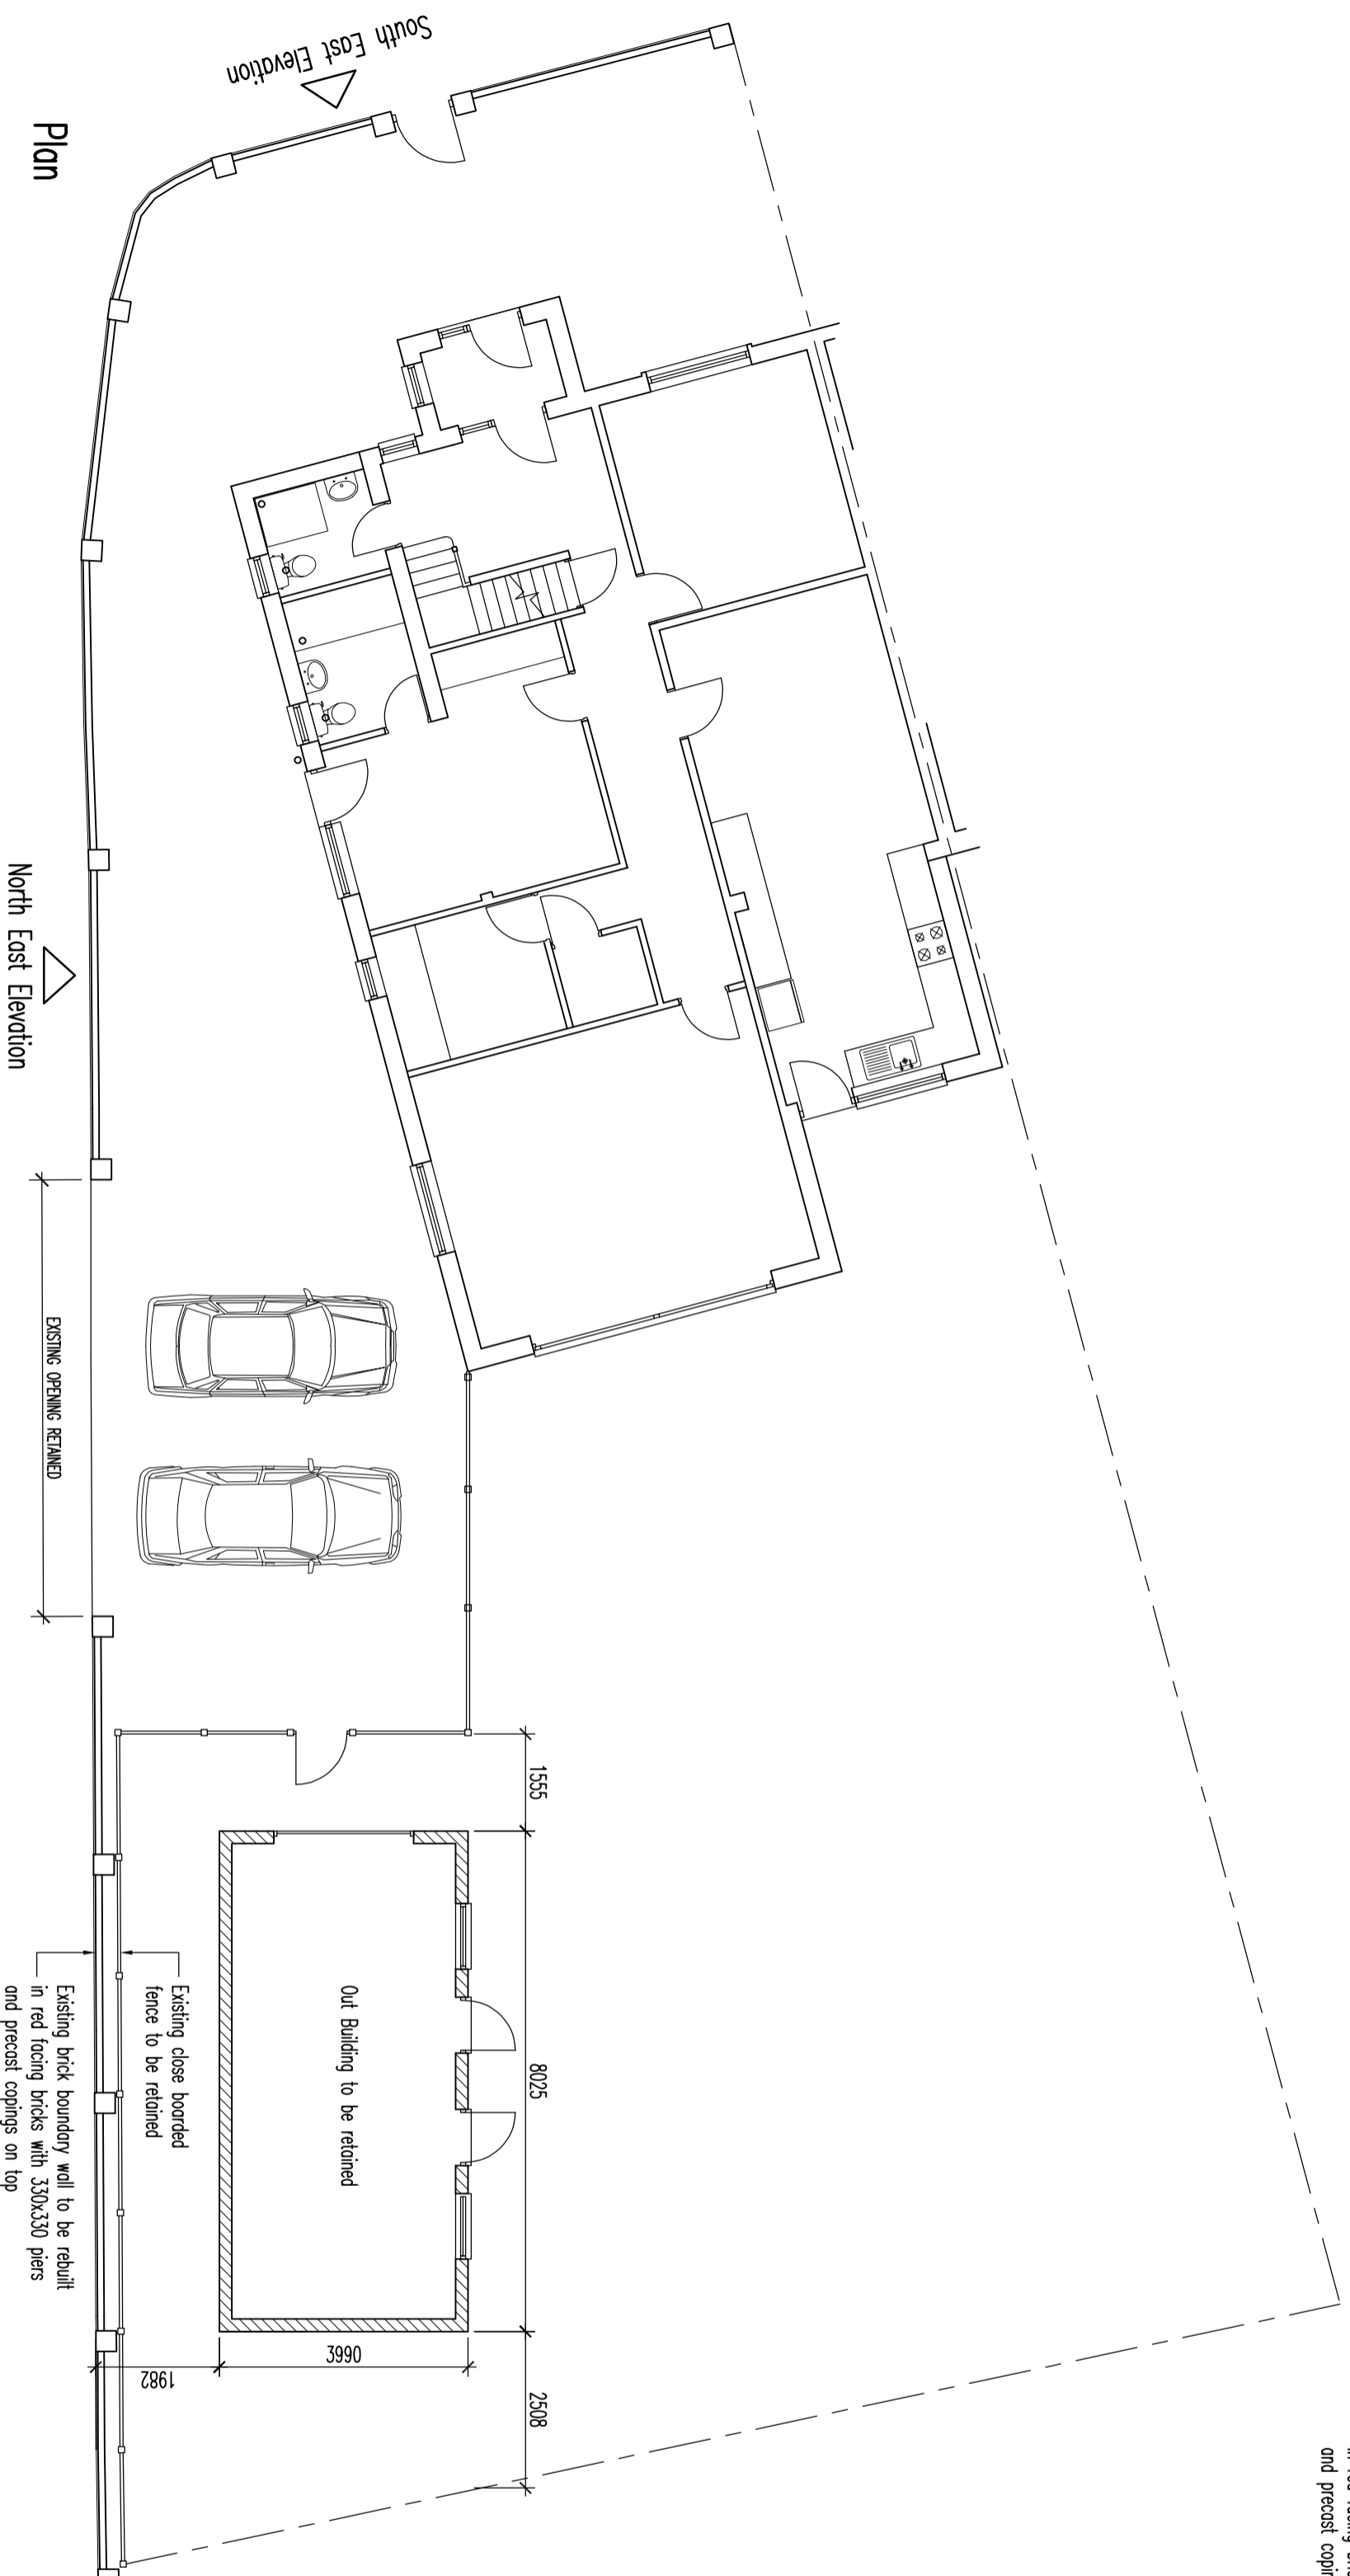
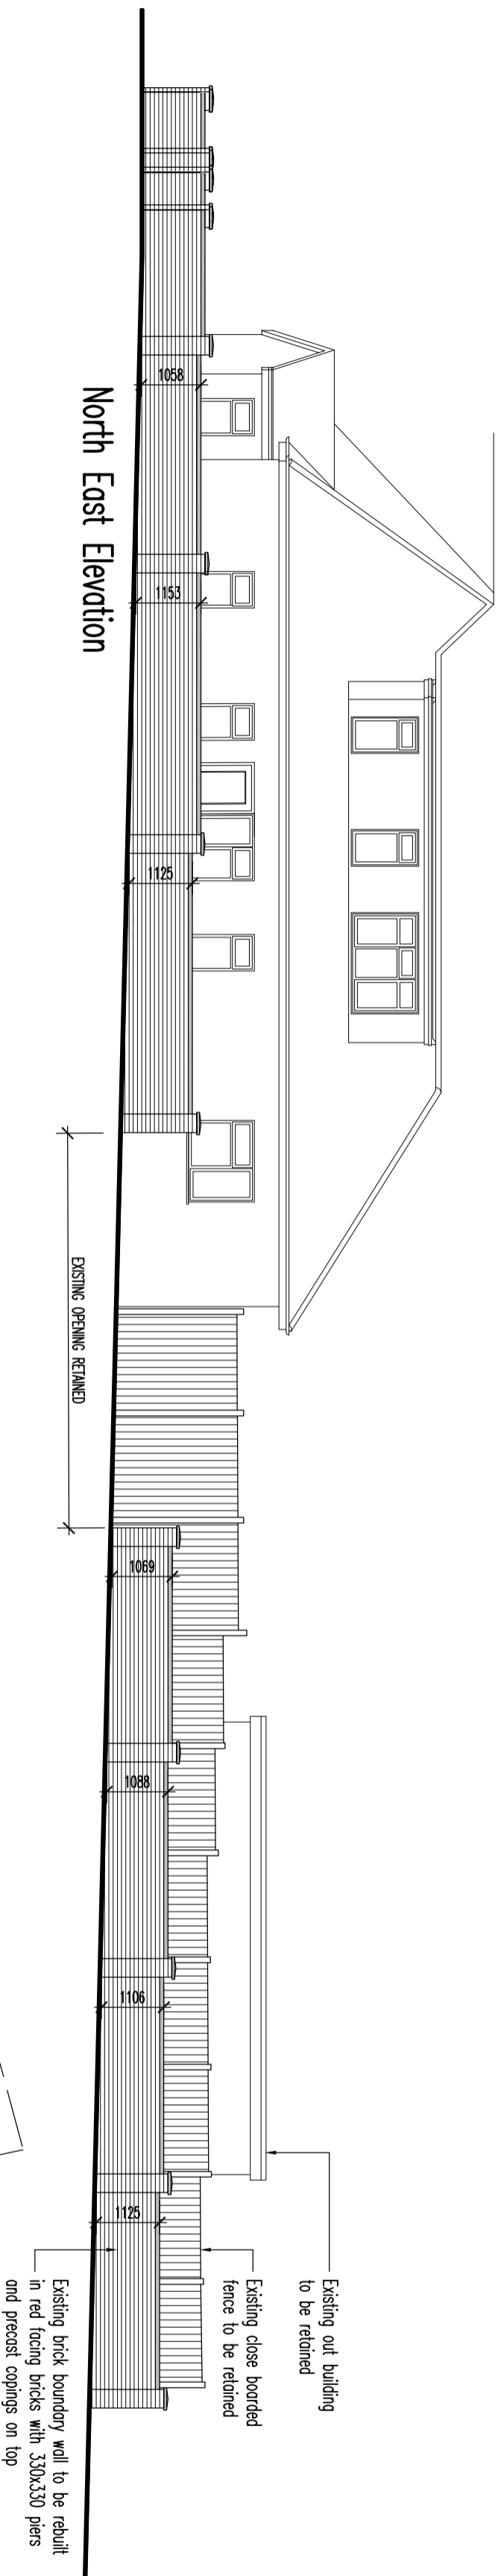


**NO DIMENSIONS TO BE SCALED FROM THIS DRAWING**

THIS DRAWING IS ISSUED FOR THE SOLE AND EXCLUSIVE USE OF THE NAMED RECIPIENT. DISTRIBUTION TO ANY THIRD PARTY IS ON THE STRICT UNDERSTANDING THAT NO LIABILITY IS ACCEPTED BY JAYESH VAJA FOR ANY DISCREPANCIES, ERRORS OR OMISSIONS THAT MAY BE PRESENT AND NO GUARANTEE IS OFFERED AS TO THE ACCURACY OF INFORMATION SHOWN.

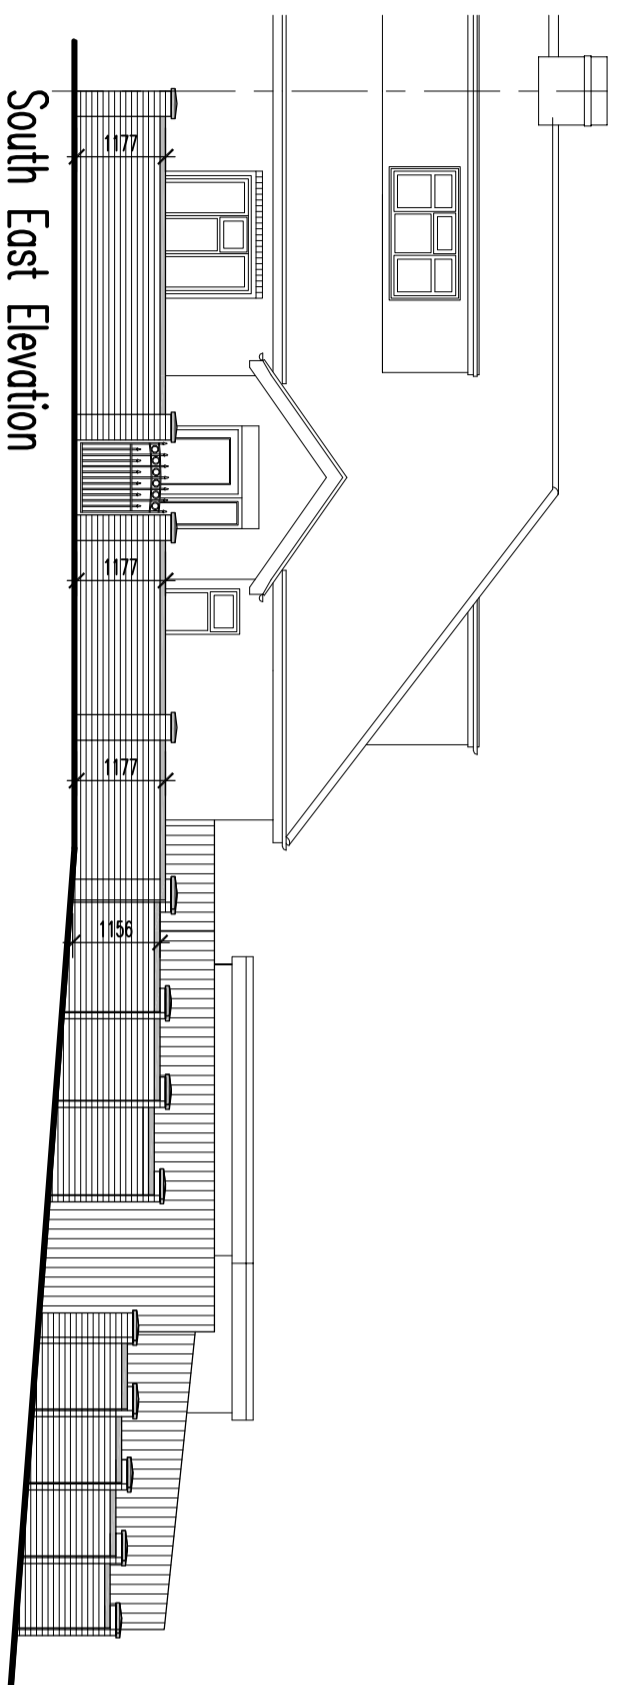

Revisions	Date
A. First issue	04.02.24

**JAYESH VAJA** 1078A MELTON ROAD SYSTON LEICESTER LE7 2NN  
ARCHITECTURAL DESIGN TELEPHONE: 0116 2695319 MOBILE: 078150 34866  
EMAIL: J.VAJA2@GMAIL.COM

Client  
**MR & MRS J D VAJA**

Project  
**RETENTION OF OUT BUILDING & NEW  
BOUNDARY WALL AT 8 ELIZABETH DRIVE,  
OADBY, LEICESTER LE2 4RD**

Drawing Title	Status	Scale	Date	Rev
<b>Proposed Boundary Wall Plan &amp; Elevations</b>	<b>PLANNING</b>	1:100 @A2	FEB' 24	A
		Drawing Number		
		<b>23/506/PL03</b>		