


NO DIMENSIONS TO BE SCALED FROM THIS DRAWING

THIS DRAWING IS ISSUED FOR THE SOLE AND EXCLUSIVE USE OF THE NAMED RECIPIENT. DISTRIBUTION TO ANY THIRD PARTY IS ON THE STRICT UNDERSTANDING THAT NO LIABILITY IS ACCEPTED BY JAYESH VAJA FOR ANY DISCREPANCIES, ERRORS OR OMISSIONS THAT MAY BE PRESENT AND NO GUARANTEE IS OFFERED AS TO THE ACCURACY OF INFORMATION SHOWN.



BLOCK PLAN 1:200

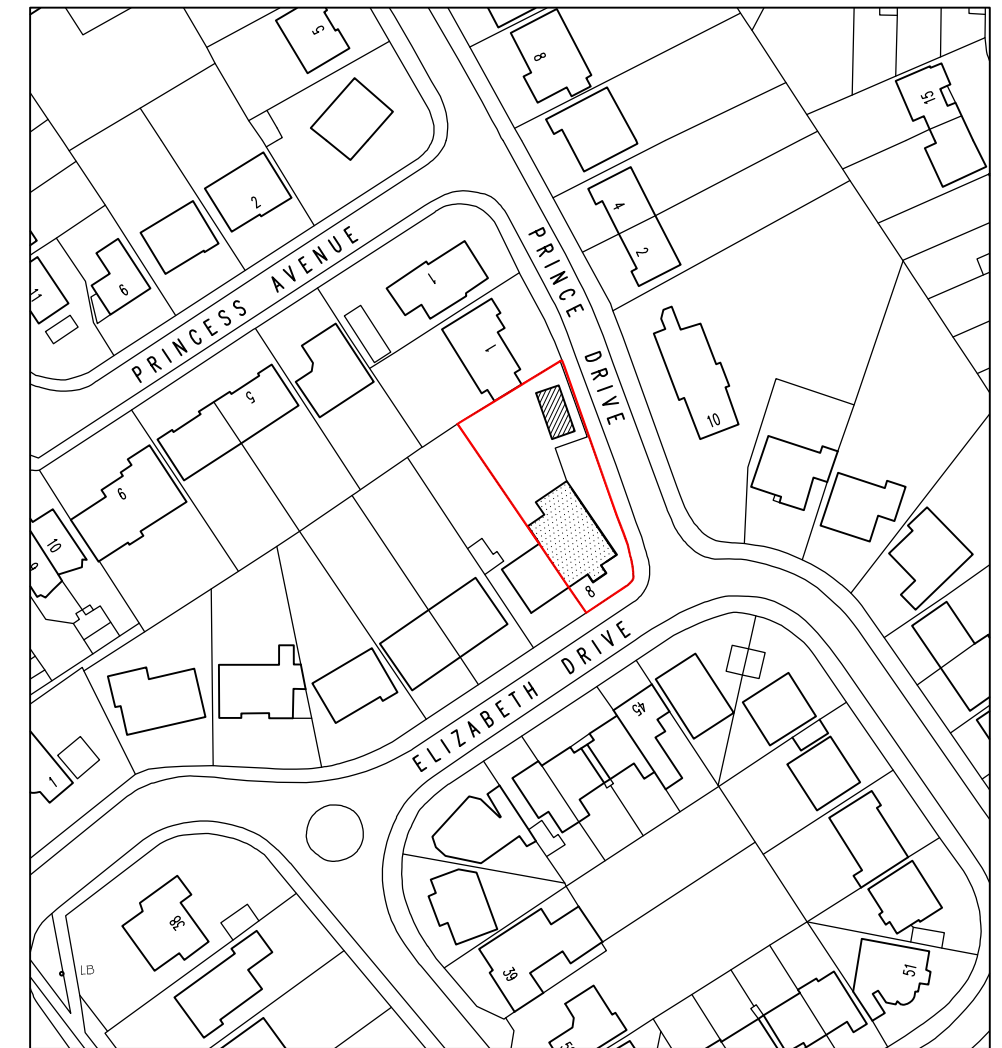

LOCATION PLAN 1:1250



B	Scheme revised	18.11.20
A	First issue	04.02.24
Revisions		Date

JAYESH VAJA 1078A MELTON ROAD SYSTON LEICESTER LE7 2NN
 EMAIL: J.VAJA2@GMAIL.COM
ARCHITECTURAL DESIGN TELEPHONE: 0116 2695319 MOBILE: 078150 34866

Client
MR & MRS J D VAJA
 Project
RETENTION OF OUT BUILDING & NEW BOUNDARY WALL AT 8 ELIZABETH DRIVE, OADBY, LEICESTER LE2 4RD

Drawing Title Block Plan & Location Plan	Status PLANNING	
	Scale 1:200 @A3	Date FEB' 24
	Drawing Number 23/506/PL01	Rev A