

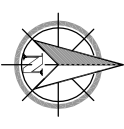


NO DIMENSIONS TO BE SCALED FROM THIS DRAWING

THIS DRAWING IS ISSUED FOR THE SOLE AND EXCLUSIVE USE OF THE NAMED RECIPIENT. DISTRIBUTION TO ANY THIRD PARTY IS ON THE STRICT UNDERSTANDING THAT NO LIABILITY IS ACCEPTED BY JAYESH VAJJA FOR ANY DISCREPANCIES, ERRORS OR OMISSIONS THAT MAY BE PRESENT AND NO GUARANTEES OFFERED AS TO THE ACCURACY OF INFORMATION SHOWN.

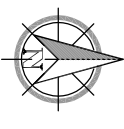

EXISTING BLOCK PLAN 1:500

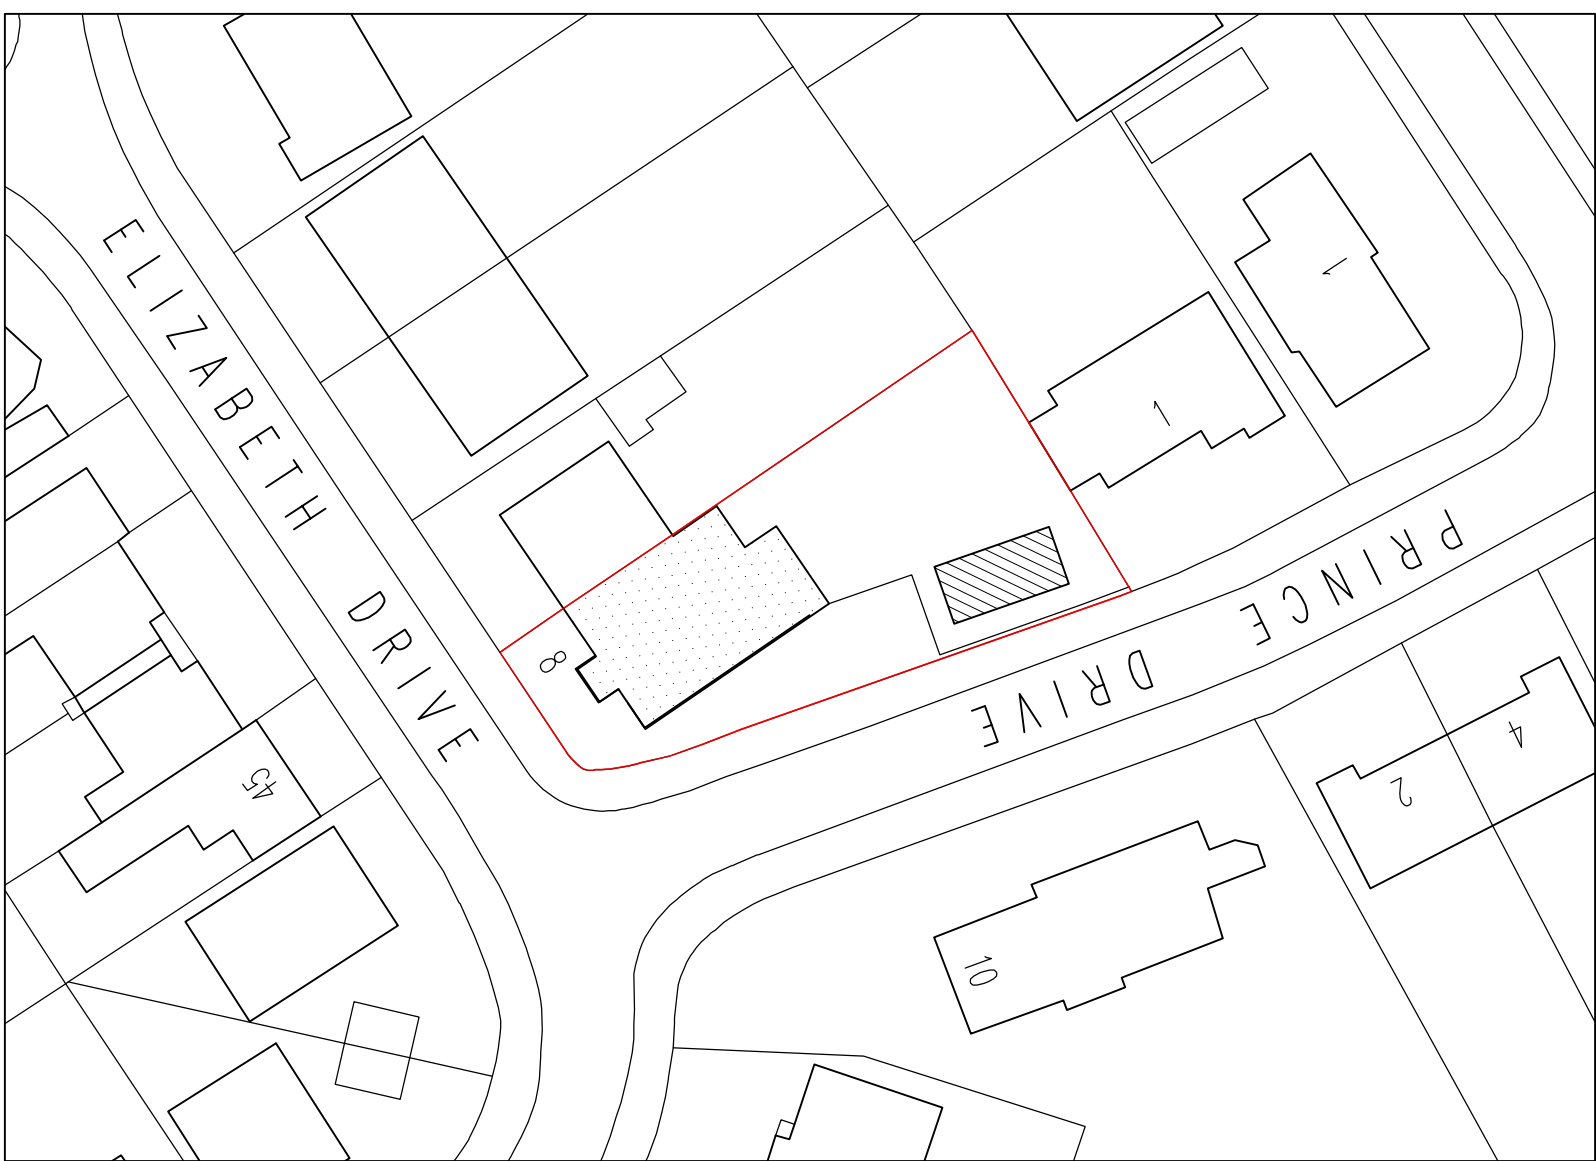

PROPOSED BLOCK PLAN 1:500

Revisions	Date
A First issue	26.02.24

JAYESH VAJJA 1078A MELTON ROAD SYSTON LEICESTER LE7 2NN
 ARCHITECTURAL DESIGN EMAIL: J.VAJJA2@GMAIL.COM
 TELEPHONE: 0116 2695319 MOBILE: 078150 34866

Client: **MR & MRS J D VAJA**
 Project: **RETENTION OF OUT BUILDING & NEW BOUNDARY WALL AT 8 ELIZABETH DRIVE, OADBY, LEICESTER LE2 4RD**

Drawing Title	Status
Existing & Proposed Block Plans	PLANNING
Scale	Date
1:500 @A3	FEB' 24
Drawing Number	Rev
23/506/PL04	A