


59 Chartwell Drive, Wigston, LE18 2FS

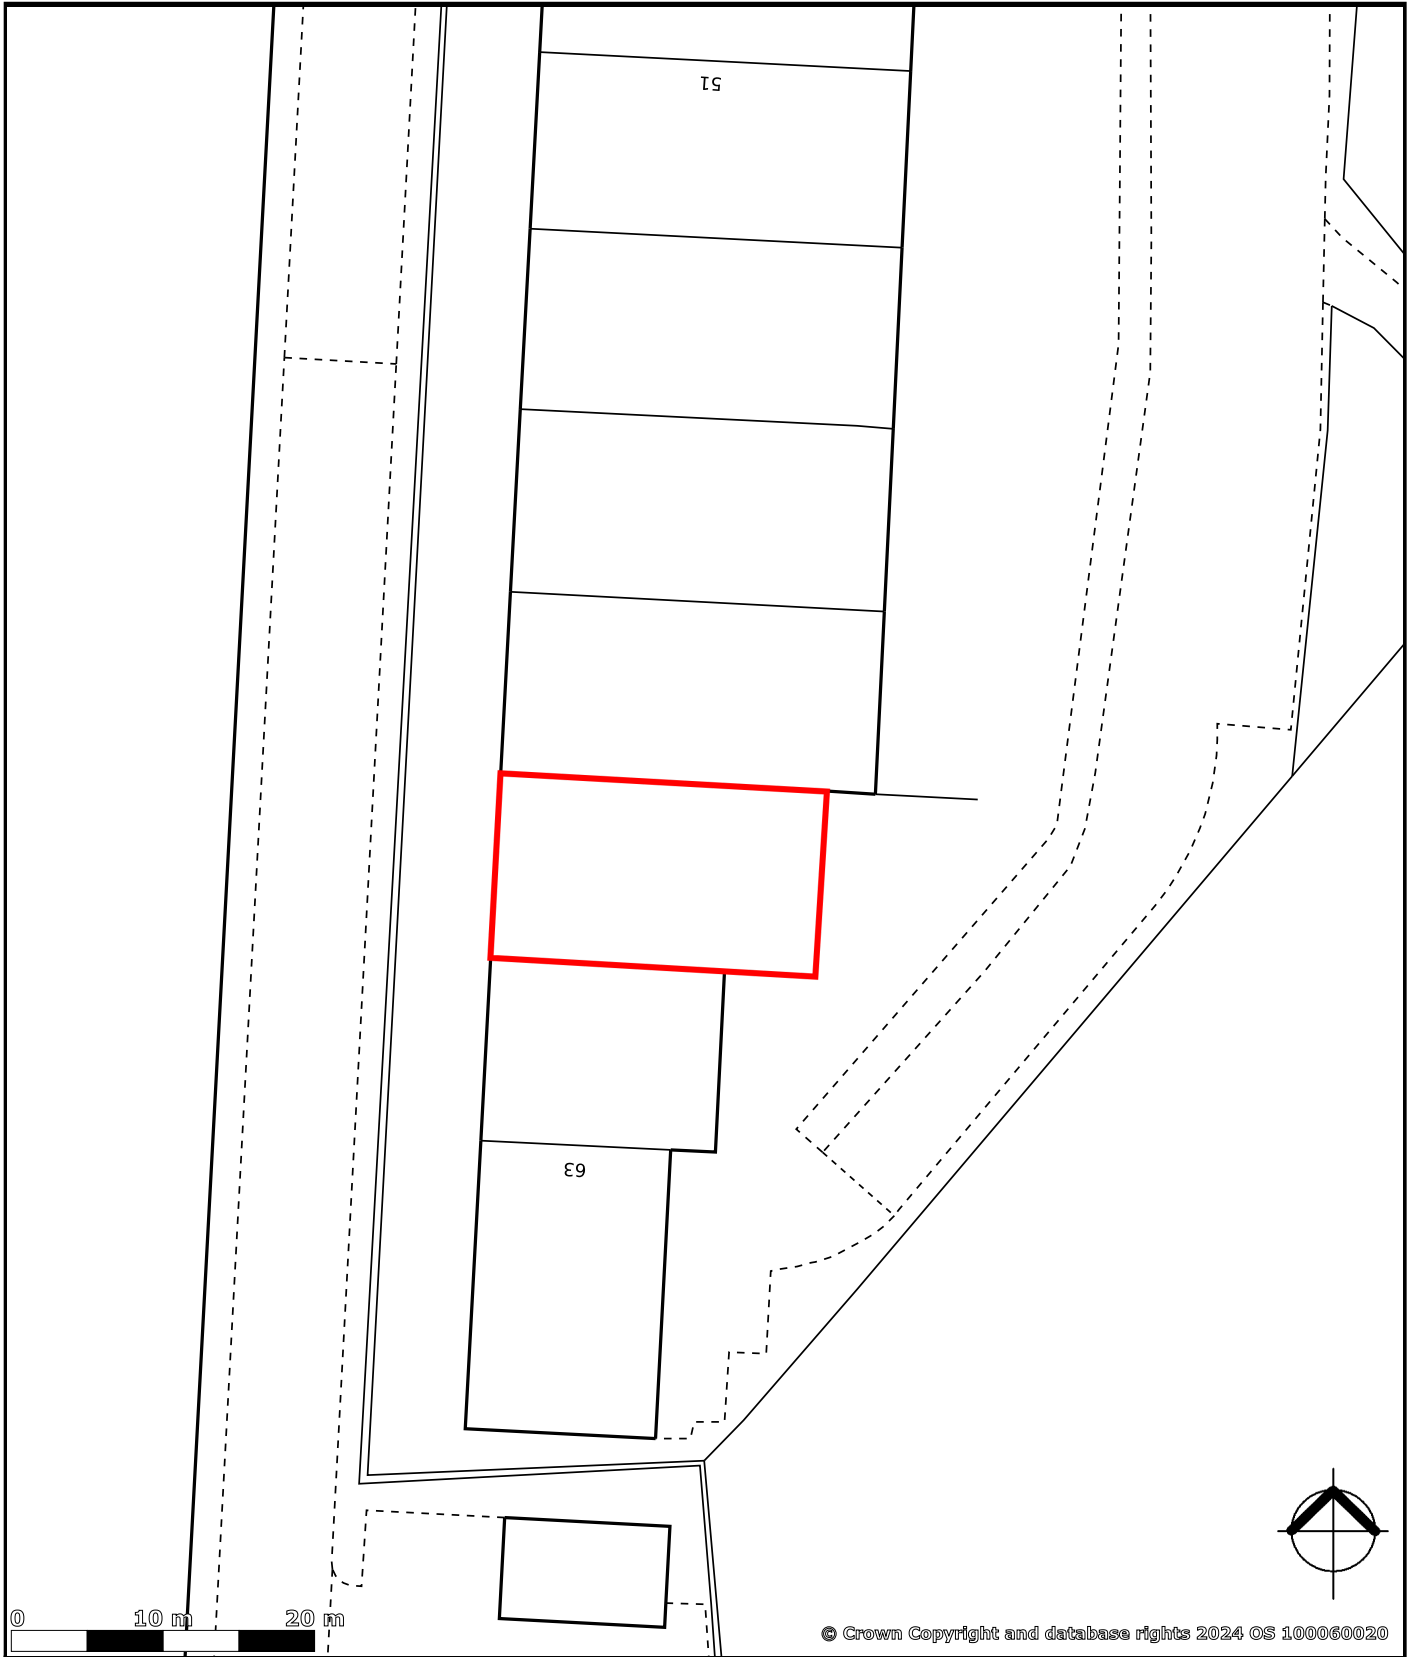

created on **edo**zo

Plotted Scale - 1:500