




Third Angle Projection

Remove All Sharp Edges  
Do Not Scale  
If In Doubt - Ask!

Existing Back Elevation

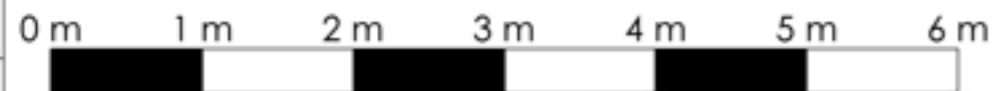

ALTERATION	ECO	INITIALS	DATE	REV
Initial Release		AP	30/01/2024	A

Original SK01 Ref:  
 Similar Item Ref:  
 FILE LOCATION: \\P:\Data\Output\Engineering\Planning\Permissions\100518\_101\101.dwg



Wessex Lift Company Limited,  
Budds Lane, Romsey, Hampshire,  
SO51 0HA

THIS DRAWING IS THE PROPERTY OF WESSEX LIFT COMPANY LIMITED AND MAY NOT BE PUBLISHED, REPRODUCED OR USED FOR MANUFACTURE WITHOUT THE EXPRESS PERMISSION OF THE OWNERS IN WRITING

(POM Rev 1 of 28/11/2011)

All dimensions are in mm unless otherwise stated.  
TOLERANCES unless otherwise stated:  
X = ±1  
XX = ±0.25  
XXX = ±0.13  
ANGULAR: ±0.5°  
Thread ISO Coarse Class G  
Hole sizes = H11

DRAWN BY: AP      DATE: 30/01/2024

MATERIAL: Refer to details

FINISH: See Sales Spec.

WEIGHT: 135356918.20

SCALE: 1:50      Sheet Size A3

TITLE:  
**PROPOSED PLANNING  
 PERMISSION OF AN EXTERNAL  
 STEPLIFT (LL800) AT 105  
 REGENT ROAD, B69 1TS**

DWG NO:  
**PP-319228**

Status:      SHEET 13 of 14