




Third Angle Projection

Remove All Sharp Edges
Do Not Scale
If In Doubt - Ask!

Existing Plan View

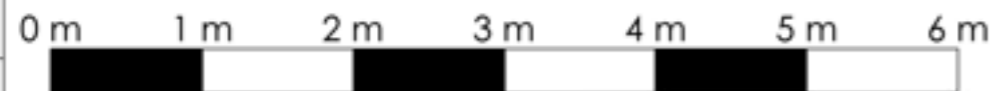

ALTERATION	ECO	INITIALS	DATE	REV
Initial Release		AP	30/01/2024	A

Original SKD1 Ref:
 Similar Item Ref:
 FILE LOCATION: \\P:\Wessex\Projects\Engineering\Planning\PP-319228-0000 - 001.dwg



Wessex Lift Company Limited,
Budds Lane, Romsey, Hampshire,
SO51 0HA

THIS DRAWING IS THE PROPERTY OF WESSEX LIFT COMPANY LIMITED AND MAY NOT BE PUBLISHED, REPRODUCED OR USED FOR MANUFACTURE WITHOUT THE EXPRESS PERMISSION OF THE OWNERS IN WRITING

(POM Item 1 of 26110011)

All dimensions are in mm unless otherwise stated.
TOLERANCES unless otherwise stated:
X = ±1
XX = ±0.25
XXX = ±0.13
ANGULAR: ±0.5°
Thread ISO Coarse Class 6
Hole sizes = H11

DRAWN BY: AP DATE: 30/01/2024
 MATERIAL: Refer to details
 FINISH: See Sales Spec.
 WEIGHT: 135356918.20
 SCALE: 1:50 Sheet Size A3

TITLE:
**PROPOSED PLANNING
 PERMISSION OF AN EXTERNAL
 STEPLIFT (LL800) AT 105
 REGENT ROAD, B69 1TS**

DWG NO:
PP-319228
 Status: SHEET 5 of 14