
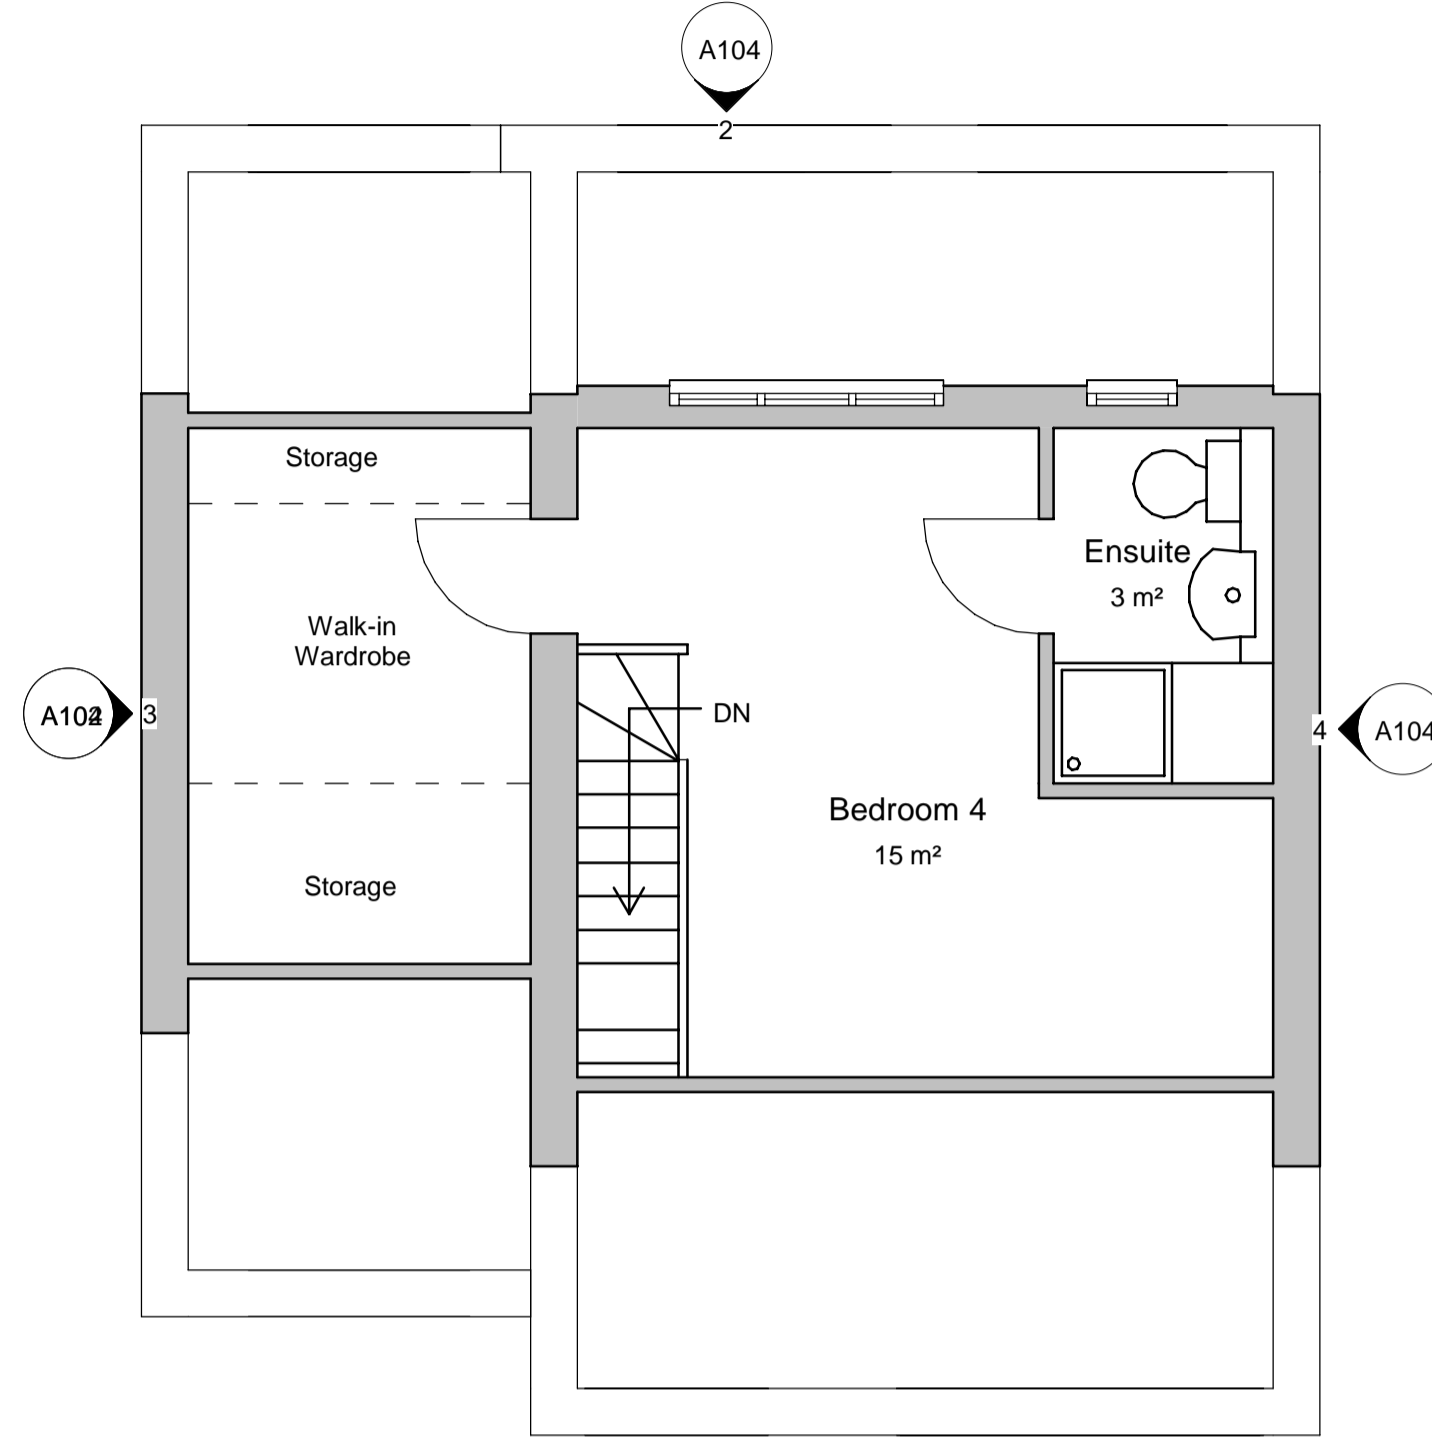
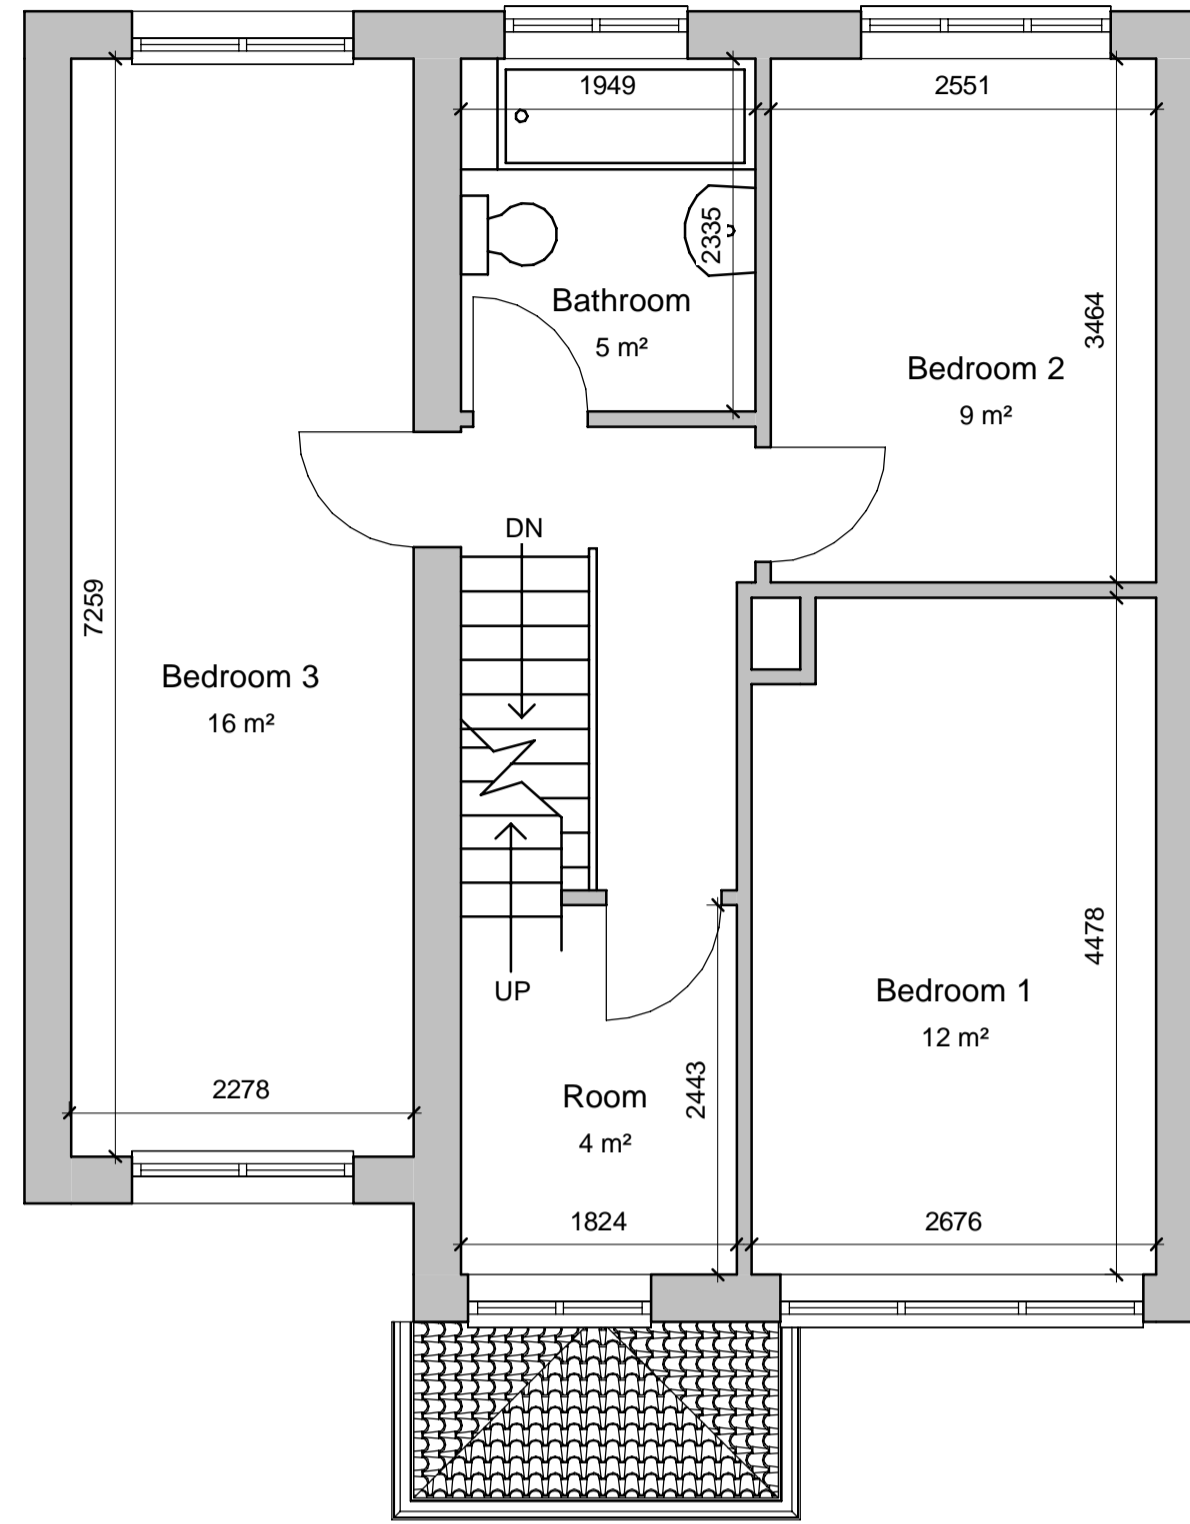


0 0.5 1 2.5 5
Scale 1: 50 @ A1 (1: 100 @ A3)

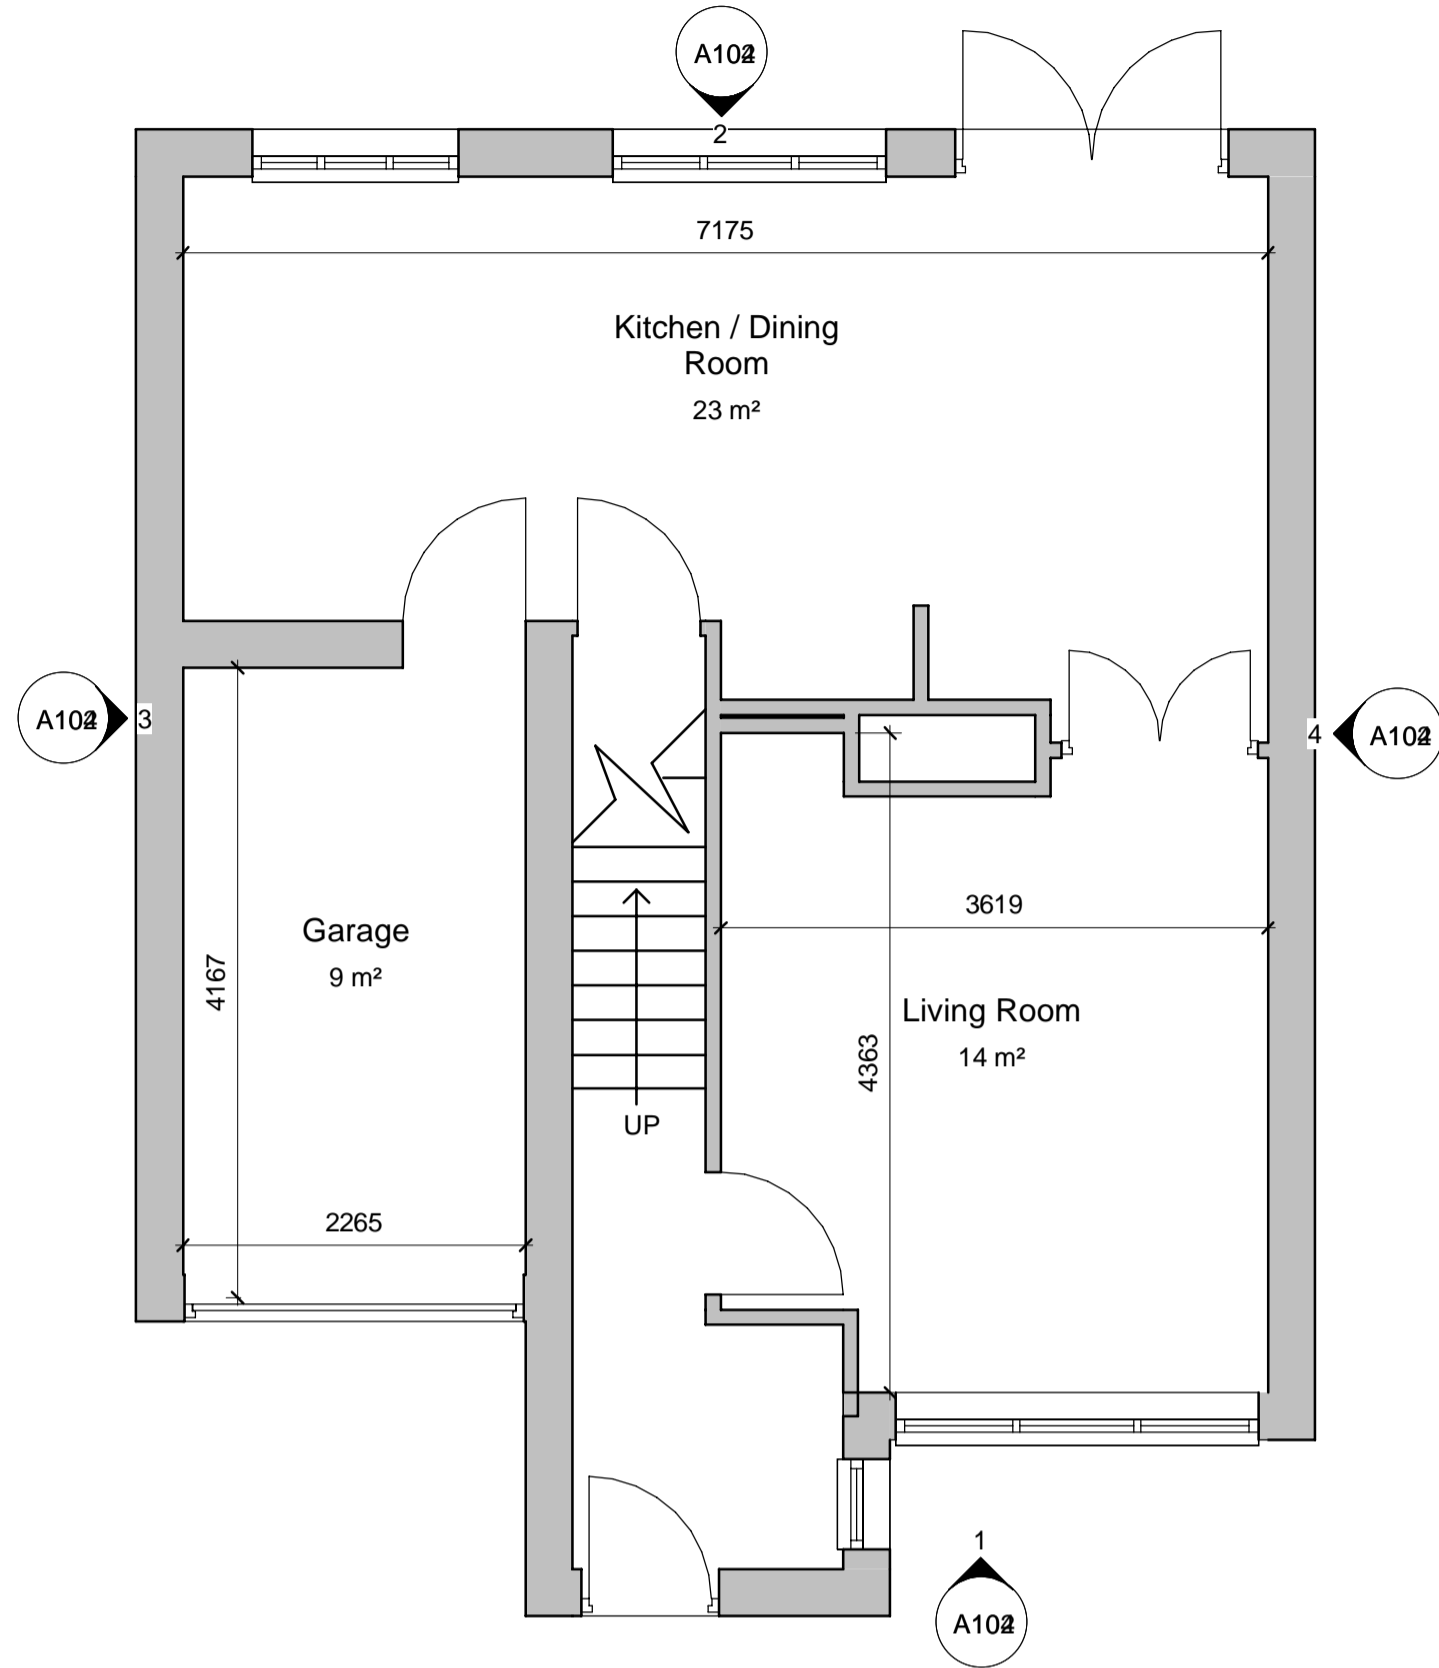

Notes

Drawing intended for Planning purposes only. All dimensions are to be checked prior to construction work and any discrepancies are to be identified to the Architect.



Revisions

0 12.5 25 62.5 125
Scale 1: 1250 @ A1 (1: 2500 @ A3)



Produced on 19 January 2024 from the Ordnance Survey National Geographic Database and incorporating surveyed revision available at this date. This map shows the area bounded by 530634 246022, 530634 246022, 530634 246022, 530634 246022. Crown copyright and database rights 2024 OS 100054135. Supplied by eplm for trading as UKPlanningMaps.com a licensed Ordnance Survey partner (OS 100054135). Data licence expires 19 January 2025. Unique plan reference: id=110482511412958

0 5 10 25 50
Scale 1: 500 @ A1 (1: 1000 @ A3)

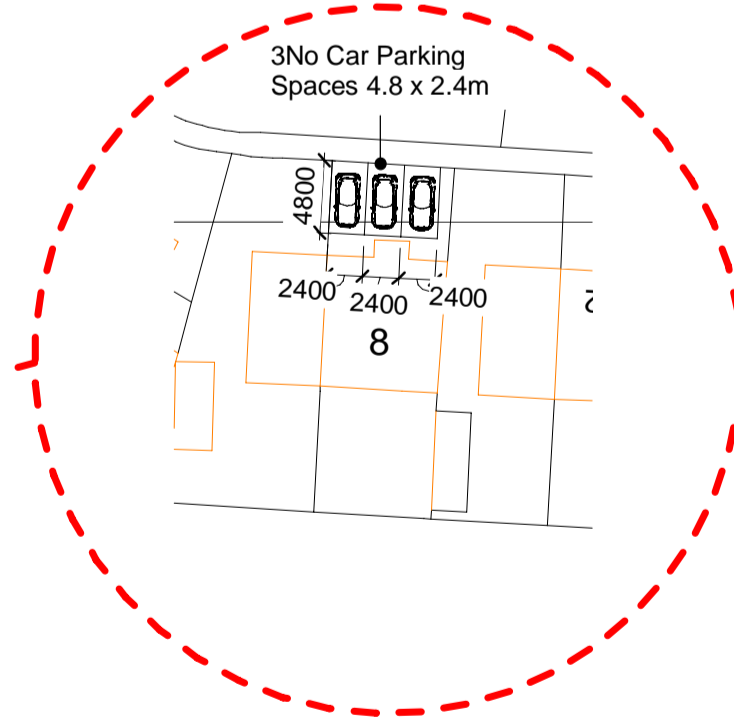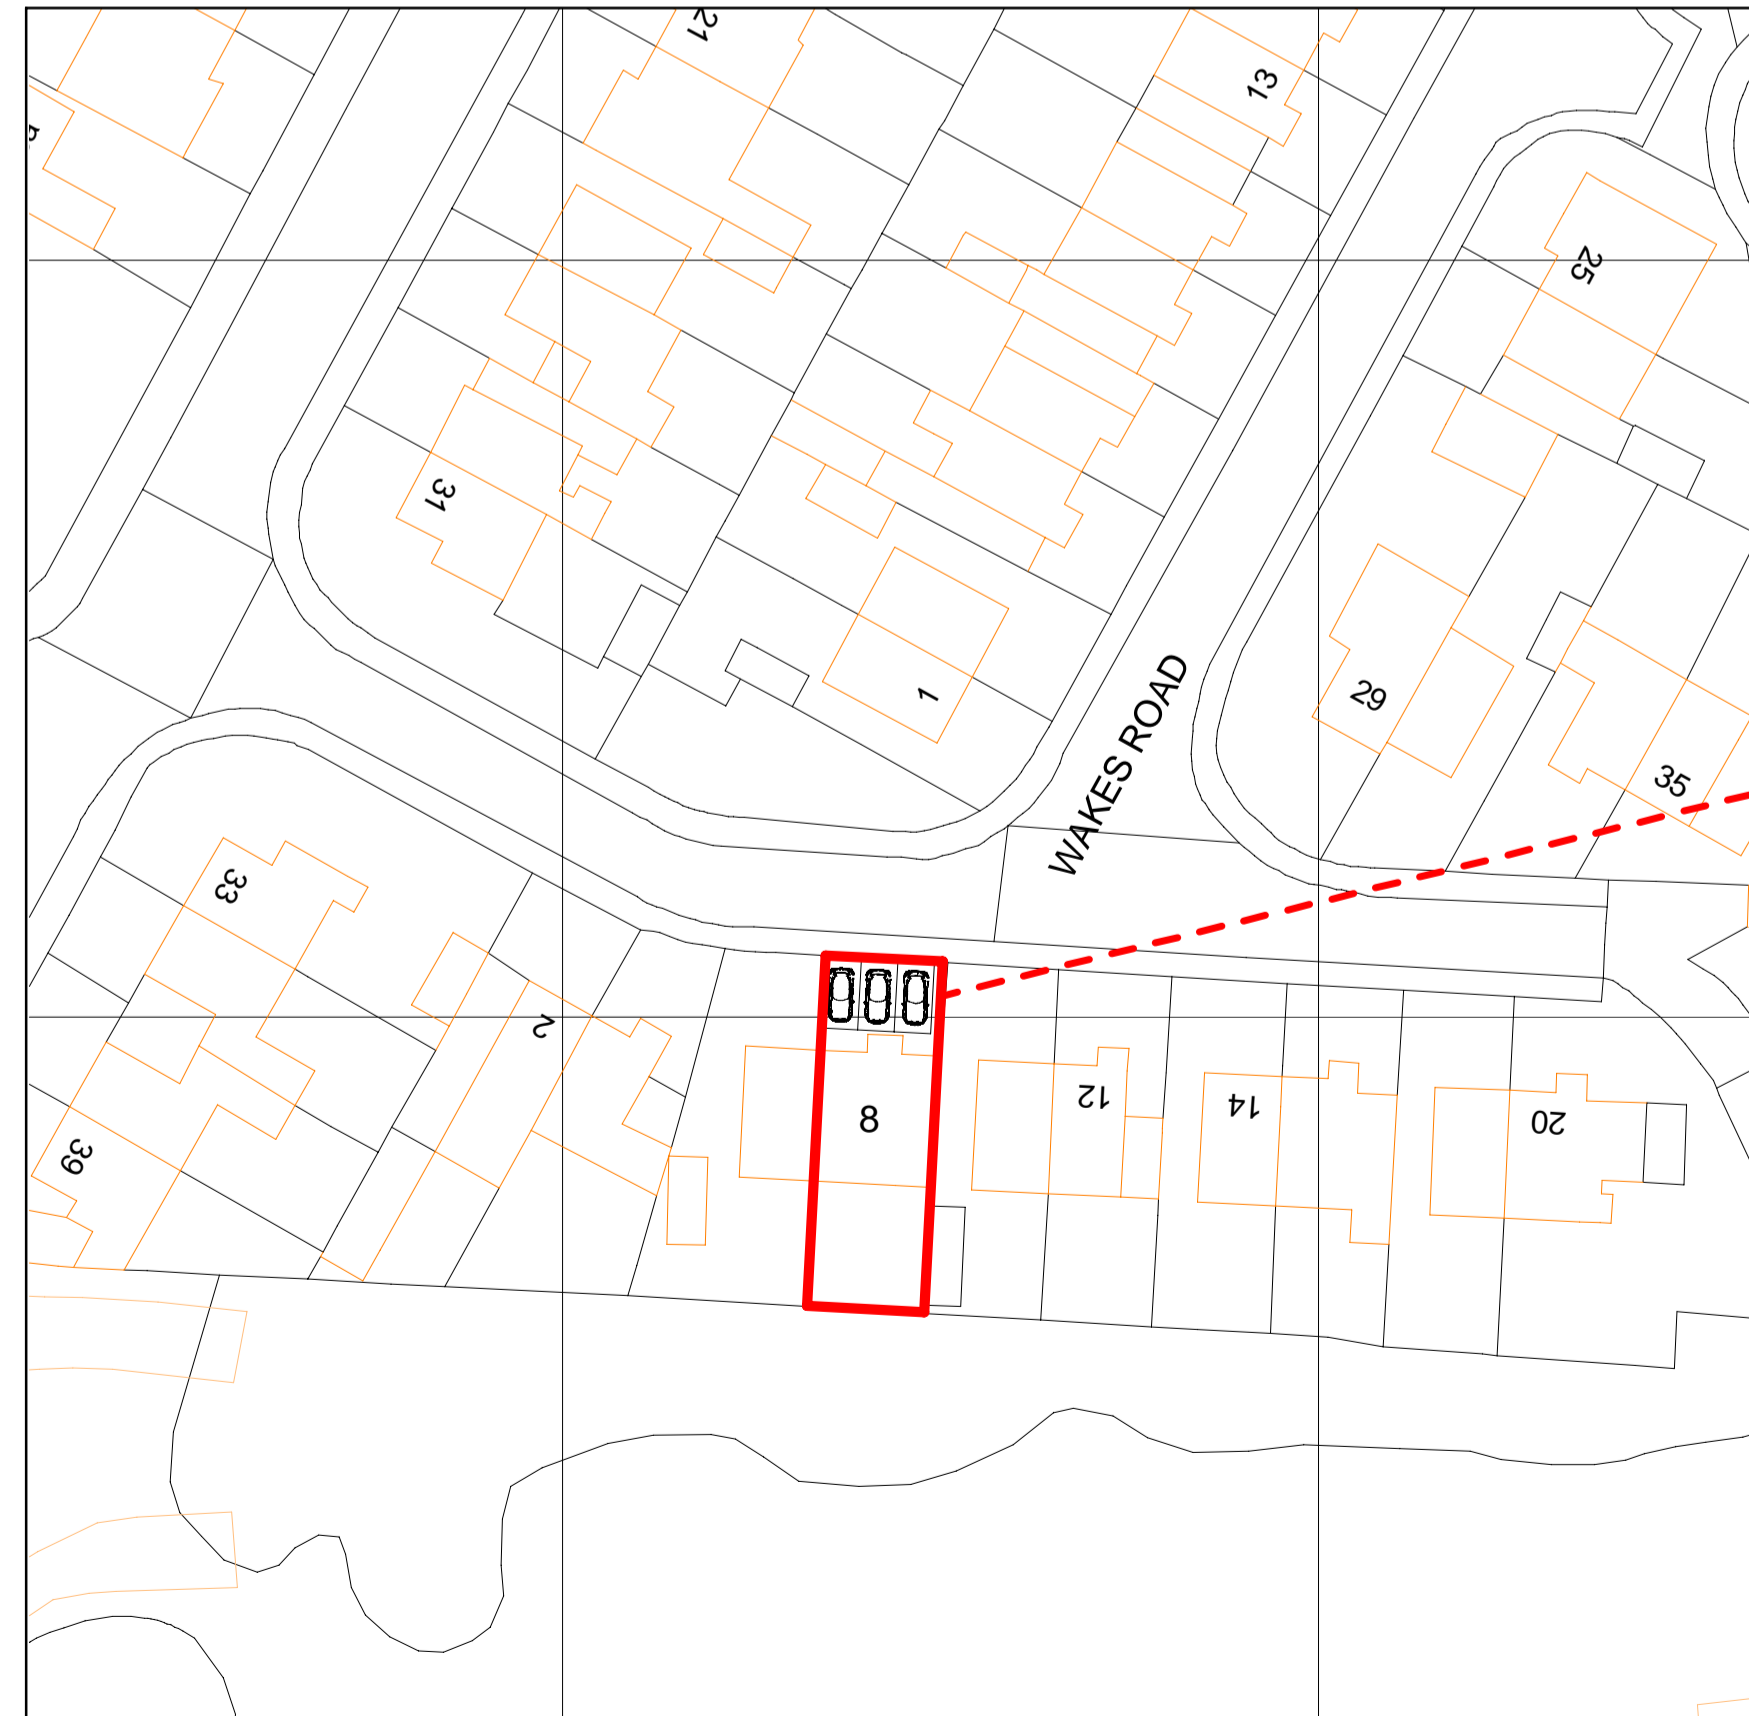

Status
Client: Heal Care Group
Project: 8 Wakes Rd, Wednesbury, WS10 0BY

Title: Existing Plans
Scale: As indicated
Size: A1
Date: 19/01/23
Drawn: MP
Checked: AV

Drawing No. A.M-196-A101
Rev.