


Metres

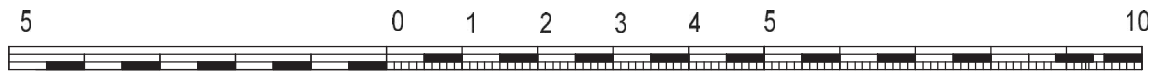


SCALE 1 : 100

REV/NOTES:

Where building to the boundaries the adjacent owner is to be informed under the terms of the Party Wall Act 1996 and its provisions followed. Where building over boundaries the adjacent owner is to be served notice under section 65 of the Town & Country Planning Act 1990.

© This drawing and the works depicted are the copyright of ASB Property Consultants LTD and may not be reproduced or amended except by written permission of ASB Property Consultants LTD

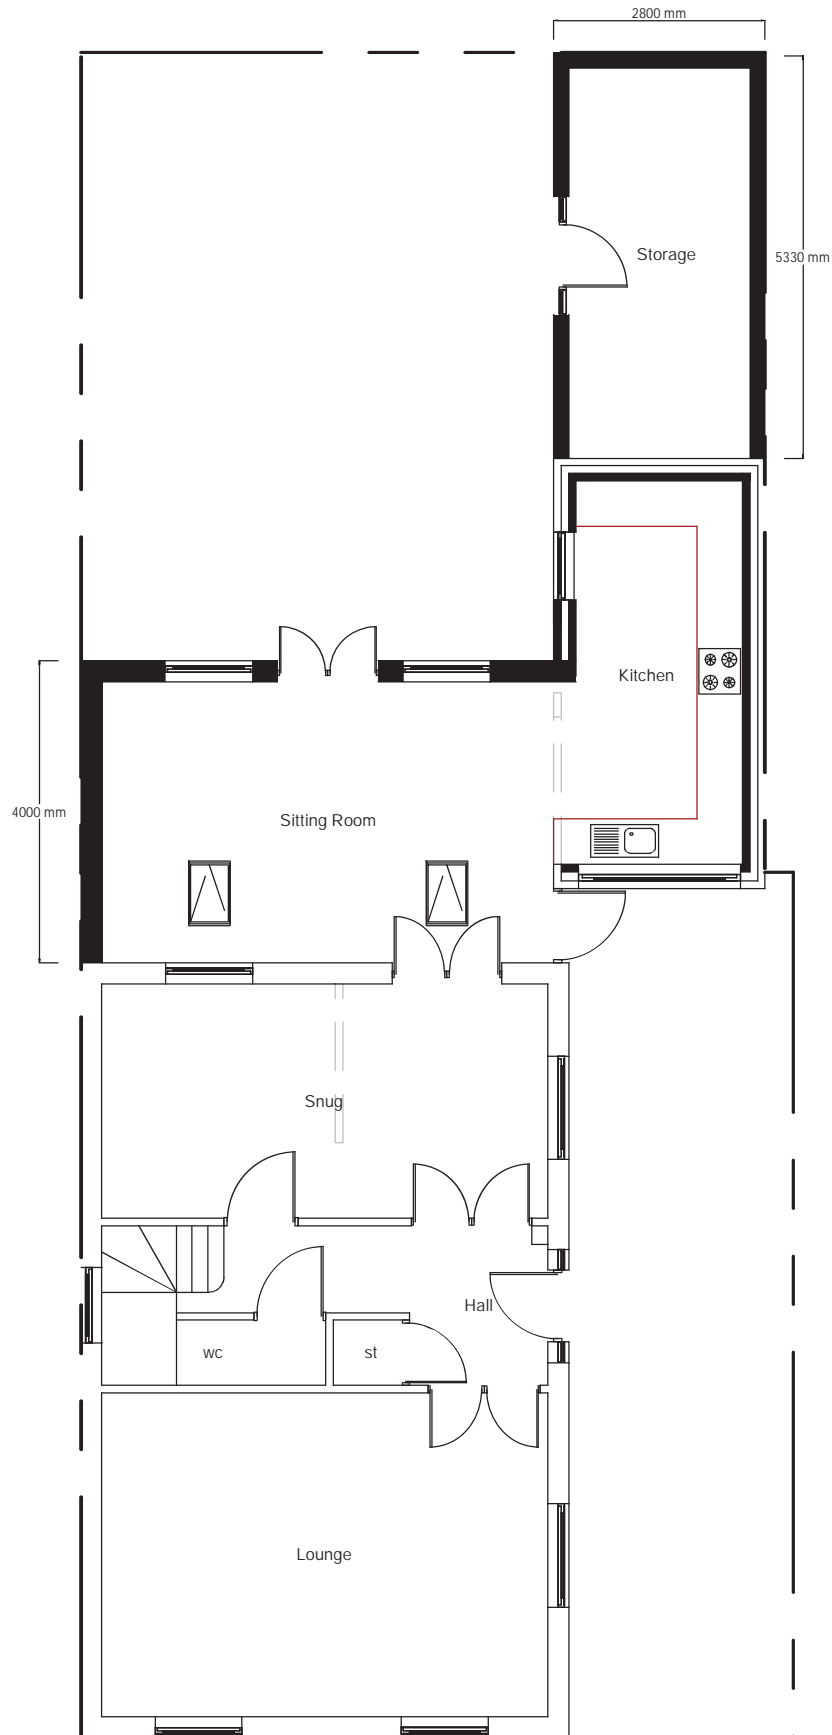

PROPOSED GF LAYOUT
Scale 1:100

Application: HPA –Ground floor rear extension including garage conversion to habitable room and attached outbuilding	
Client: [REDACTED]	Date: 11 th Sept 2023
Site: 91 Thorncroft Way Walsall, WS5 4EF	Drawn By: [REDACTED]
Scale: Refer to Drawing @ A3	Dwg.No: ASB986 –03

ASB PROPERTY CONSULTANTS LTD
Planning consultants and Surveyors

Unit 1,
Gethclen House,
Dawley Road
Hayes, UB3 1EH
Te: [REDACTED]
Email : asbpropertyconsultantsltd@hotmail.com

Copyright © 2023 ASB PROPERTY CONSULTANTS LTD
(All rights reserved)