



**WEST ELEVATION**

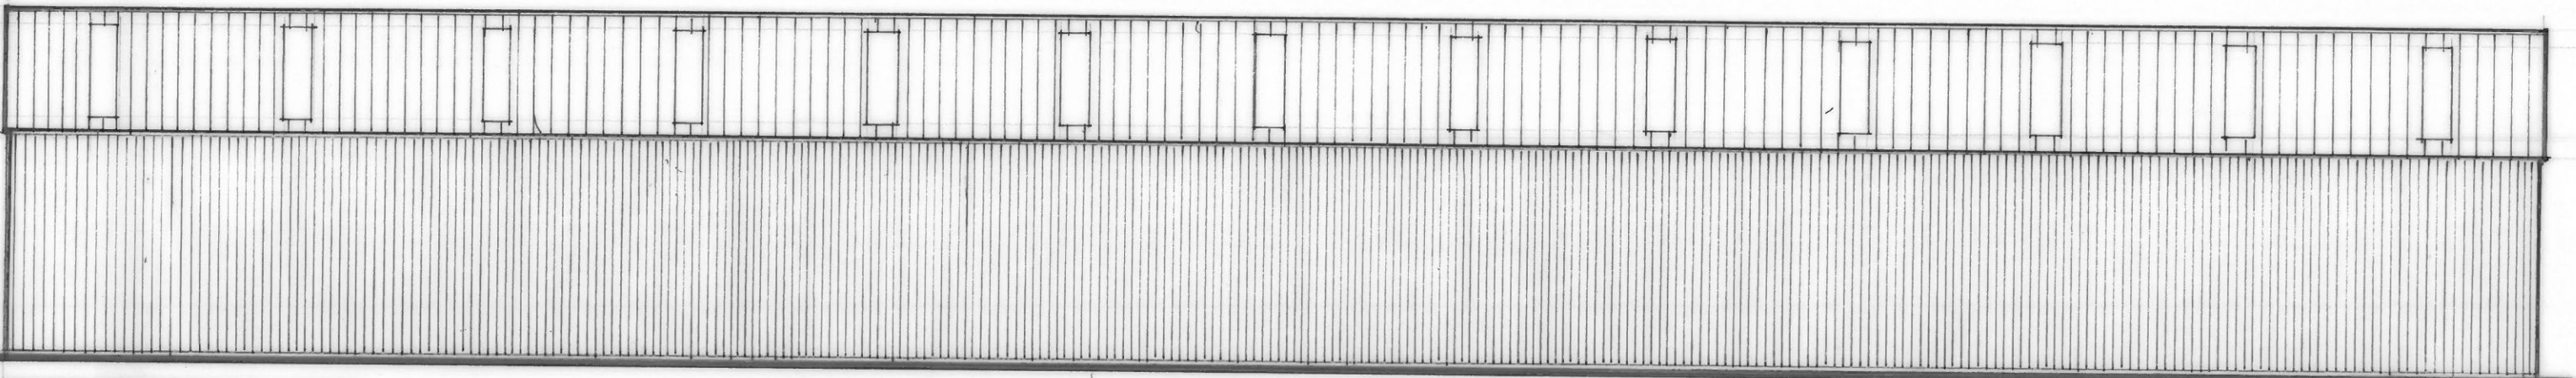

**EAST ELEVATION**



**NORTH ELEVATION**

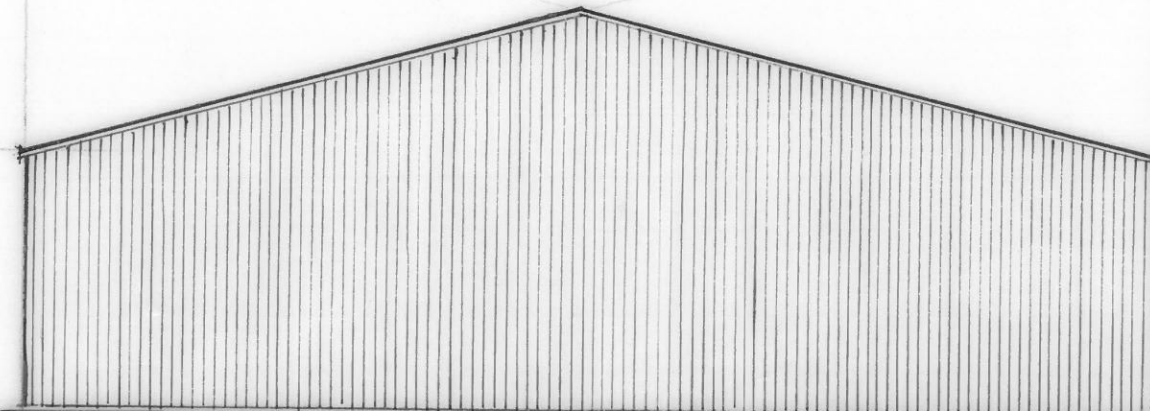

**SOUTH ELEVATION**

*Patricia Smart Designs*

Stone End Farm, Churcham  
Gloucestershire, GL2 8AA  
Tel: 01452 750 204 Mob: 07900 581779  
EMAIL: trish@stonend.co.uk

ALL DIMENSIONS TO BE CHECKED ON SITE.  
PAPER SIZE A3 (DRWGS 1:200)

EXT. FARM BUILDING  
LINTON FARM  
HIGHNAM  
GLOUCESTERSHIRE  
FOR SMART FARMS

EXISTING ELEVATIONS

1:200    SEPT 21    1047:03