



WEST ELEVATION


43m

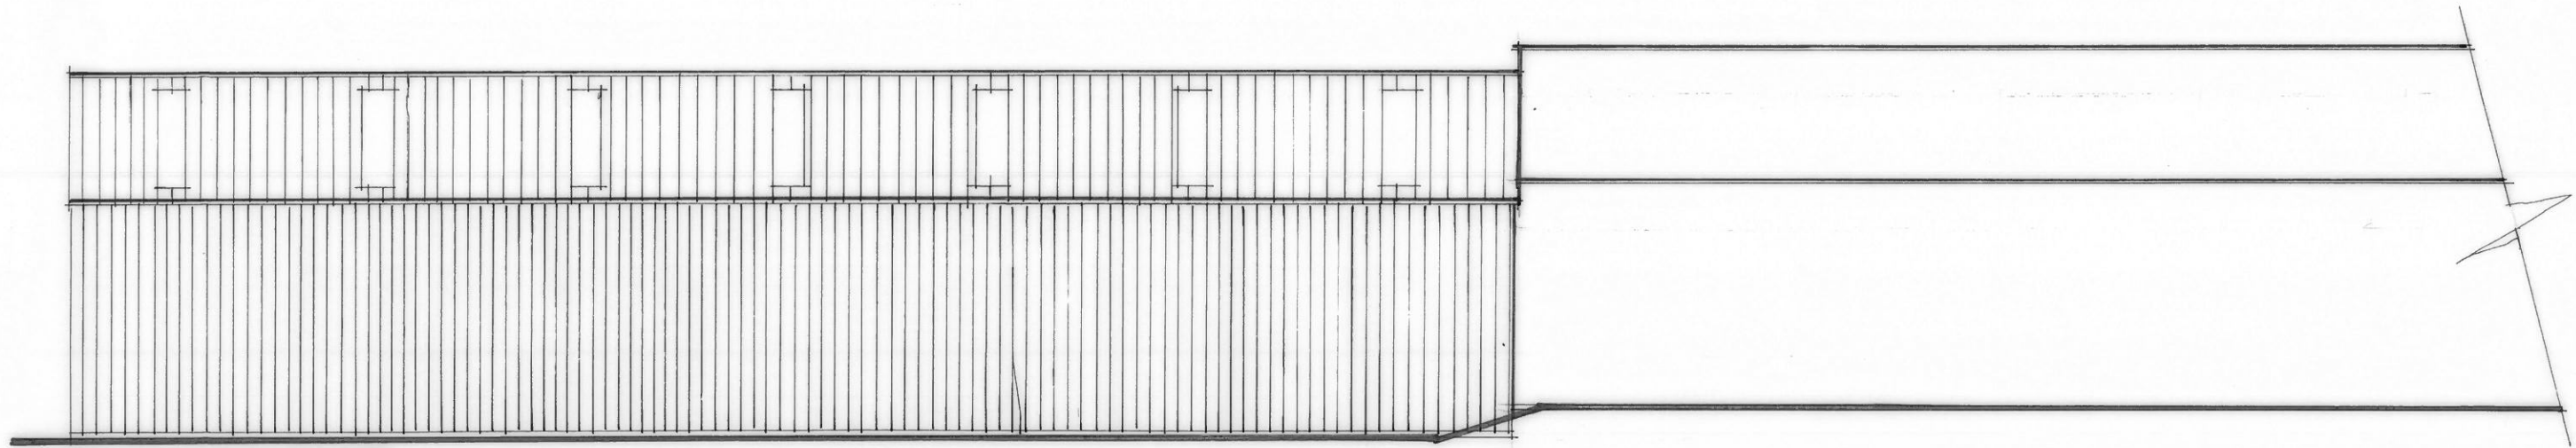

EAST ELEVATION

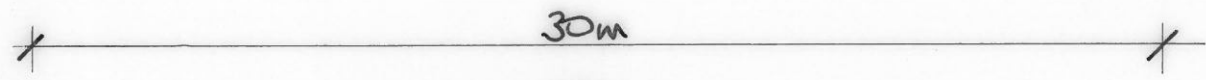


30m

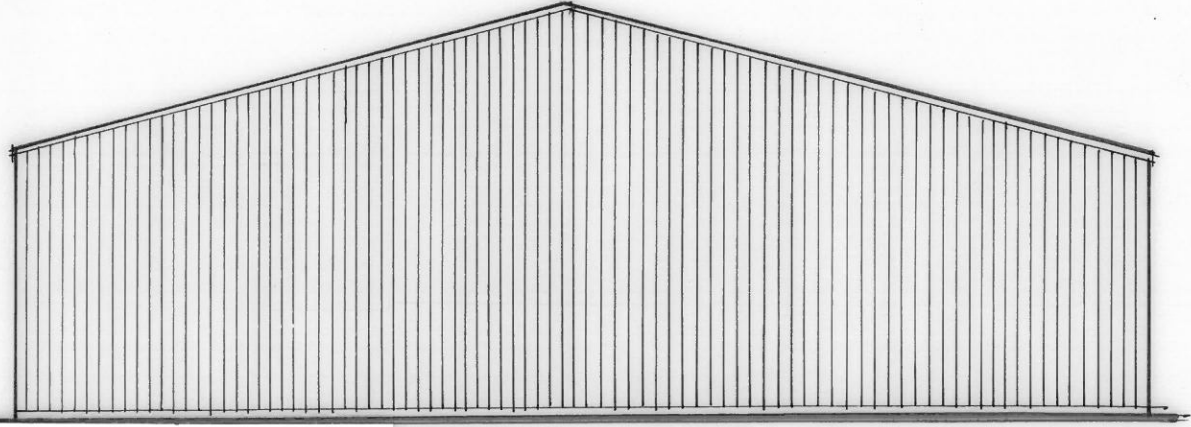

SOUTH ELEVATION

Patricia Smart Designs
 Stone End Farm, Churcham
 Gloucestershire, GL2 8AA
 Tel: 01452 750 204 Mob: 07900 581779
 EMAIL: trish@stonend.co.uk

ALL DIMENSIONS TO BE CHECKED ON SITE.
 PAPER SIZE A3 (DRWGS 1:200)

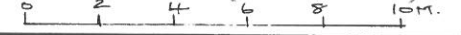

PROPOSED EXTENSION TO
 AGRICULTURAL BARN
 LINTON FARM
 HIGHNAM, GLOS

FOR SMART FARMS

PROPOSED ELEVATIONS

1:200 JAN 24 1062:04