


SITE LOCATION PLAN
 AREA 2 HA
 SCALE: 1:1250 on A4
 CENTRE COORDINATES: 510698 , 199078

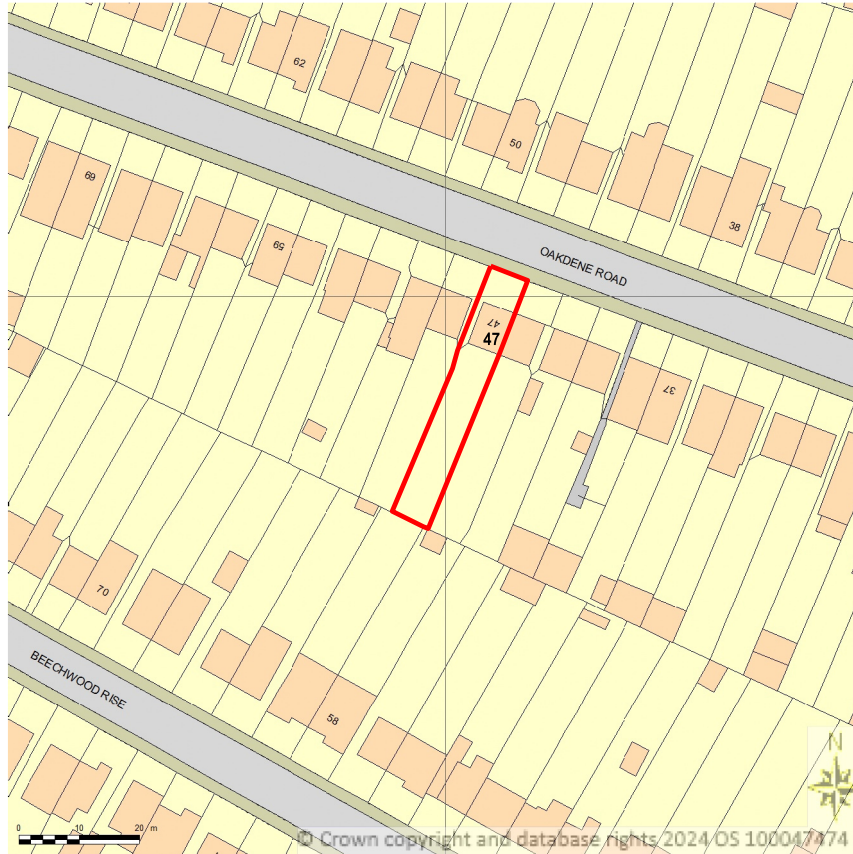

Supplied by Streetwise Maps Ltd
www.streetwise.net
 Licence No: 100047474



SCALE BAR 1:1250 @ A4



Disclaimer: Do not scale from this drawing. Check all dimensions on site before fabrication or setting out. This document is copyright and may not be reproduced without permission of the owner.
Notes: All dimensions in millimeters.
KEY: SITE BOUNDARY ———

Rev: 00	Notes: Planning Submission	Date: 26.02.2024	Dwn: MG	Iss: MG	Author: María Golasowska M Eng, Dip Arch, BA (Hons) ARB No. 077808G Director, MGDC Ltd. M: 077 3138 7952
Client: Mr Prasanna Muthukumarana 47 Oakdene Road Watford Herts WD24 6RN			 [Architecture] [Interior Design] Office 67 Millmead Business Centre Millmead Road London N17 9QU, United Kingdom T +44 (0) 077 3138 7952 E office@mgdc.info		

Project: Private Semi-detached House 47 Oakdene Road Watford Herts WD24 6RN		
Drawing Title: SITE LOCATION PLAN		
Drawn By: MG	Issued By: MG	Date of First Issue: 26.02.2024
Project No: EX-WD-A-047A	Scale @ A4: 1:1250	
Drawing No: A-WD-047A-SL-001	Revision: 00	