
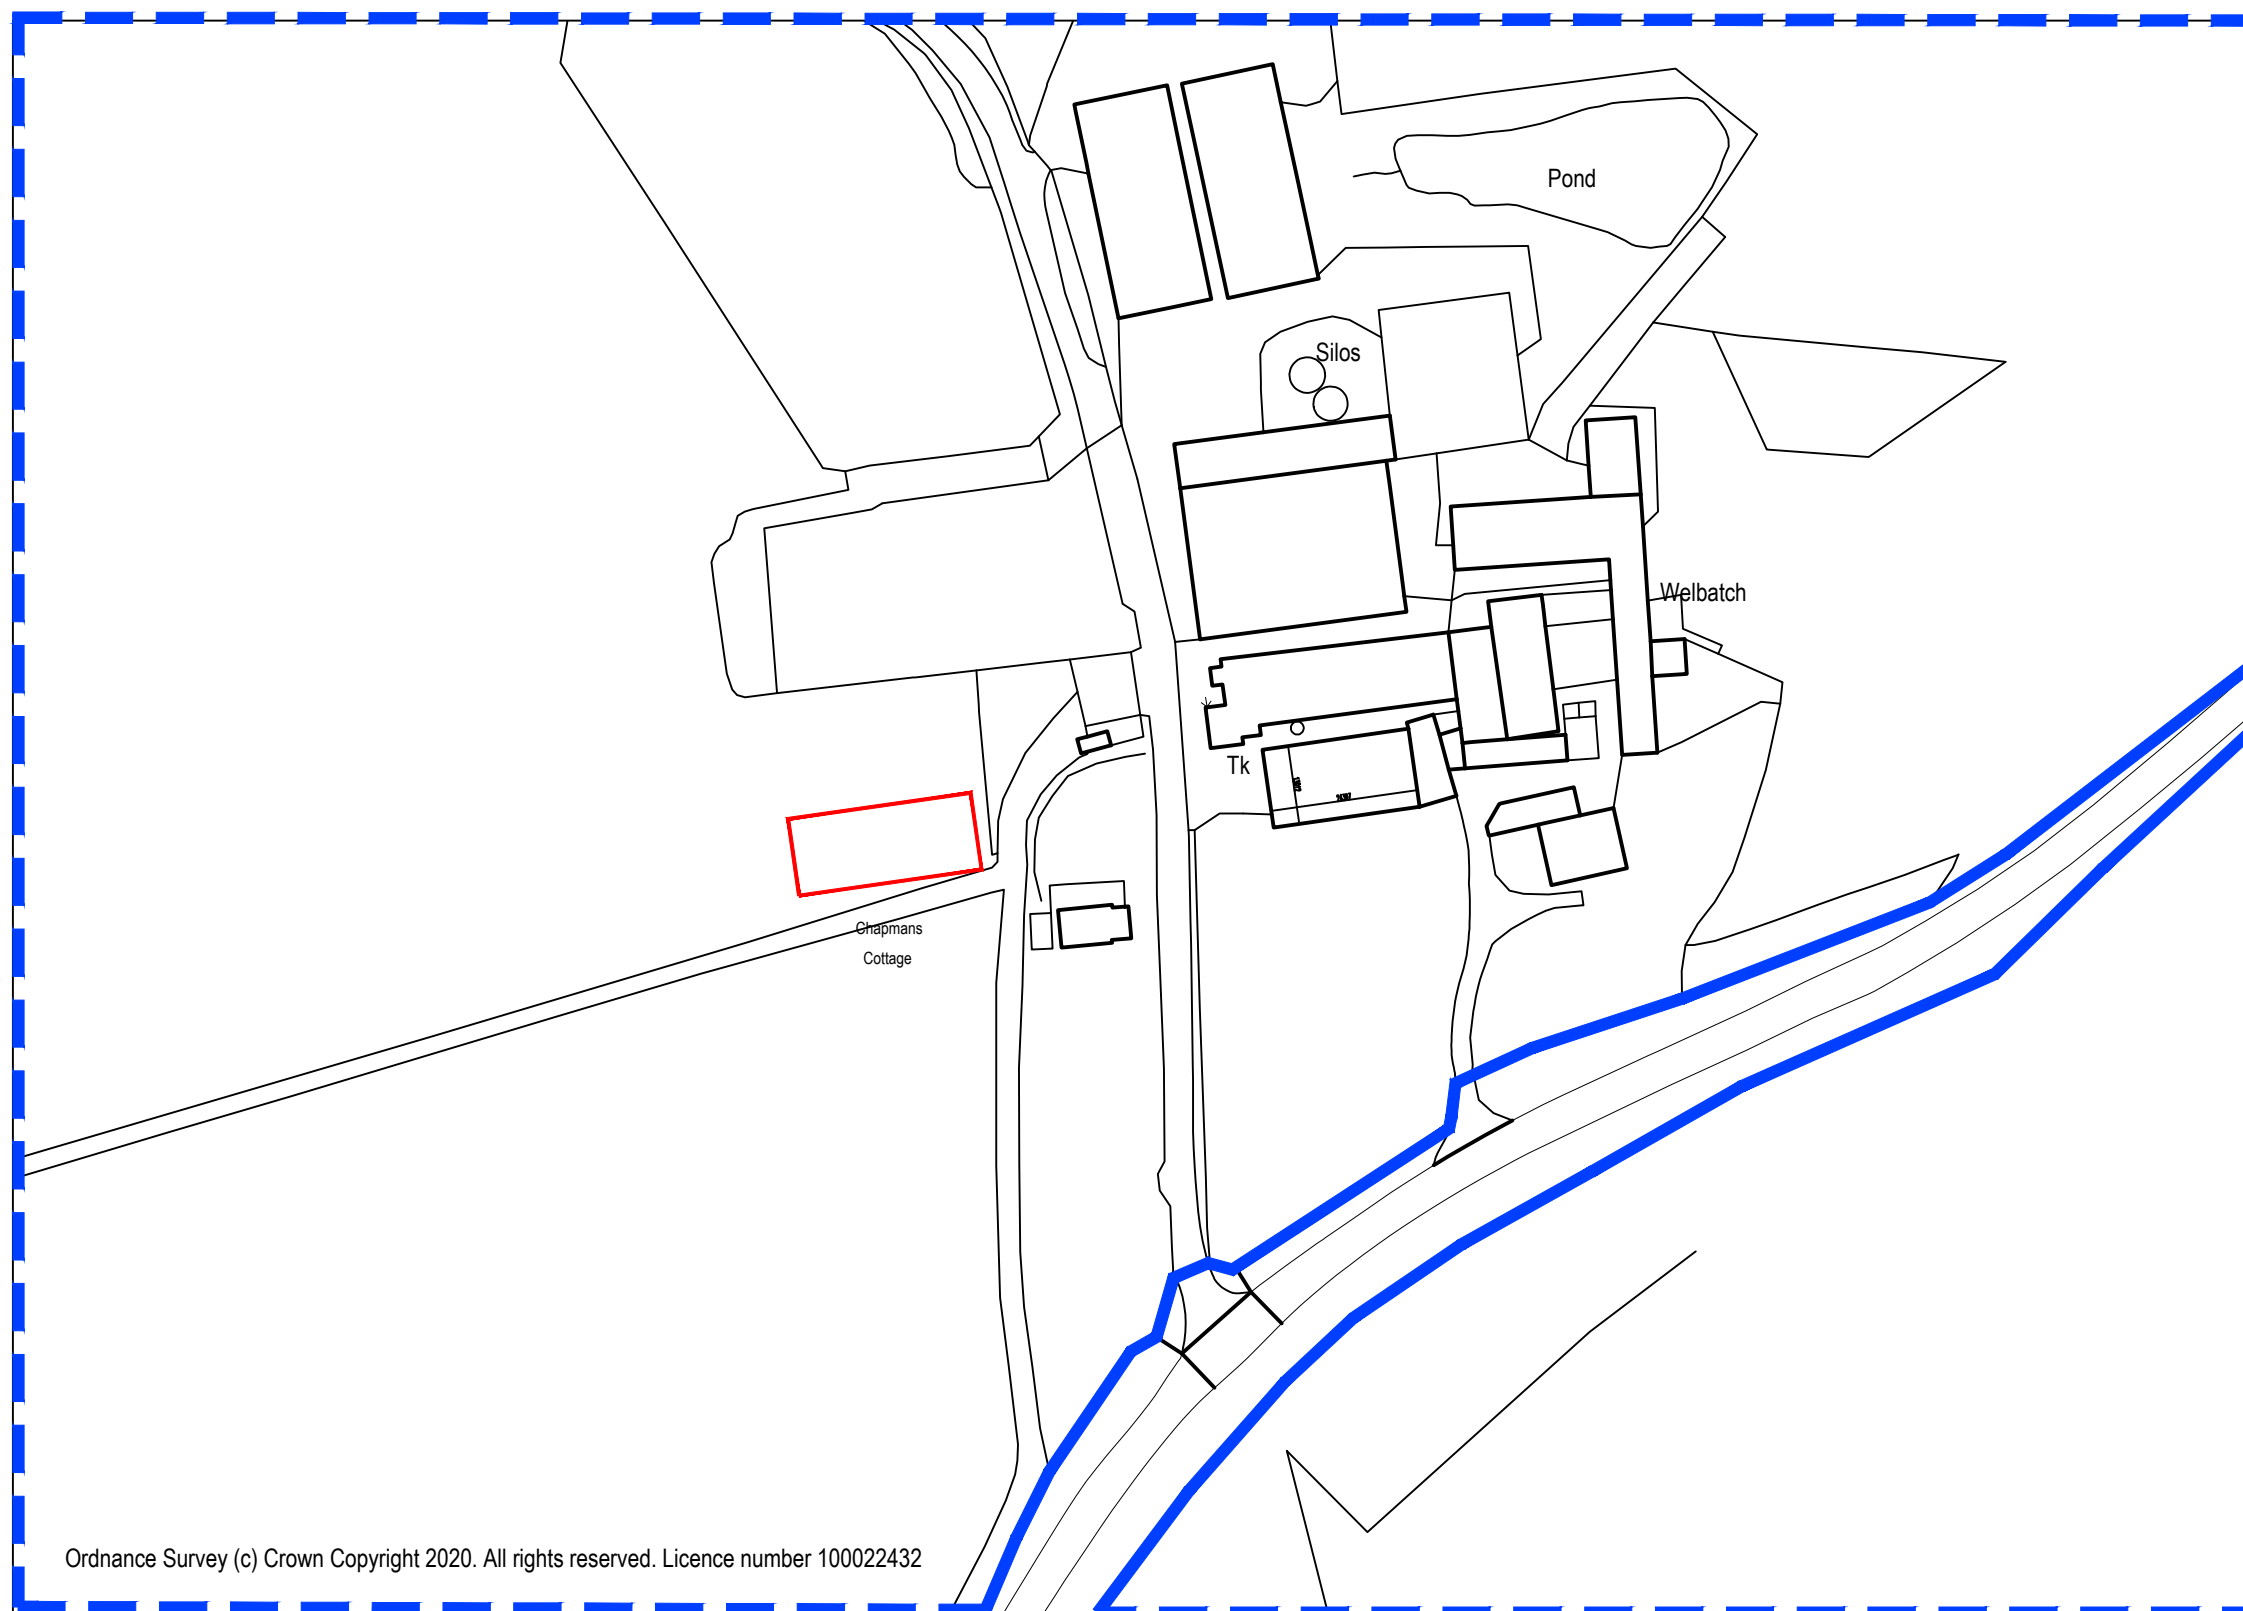


A3

Notes  
This drawing is indicative only. Do not scale from this drawing for construction purposes. Check all dimensions on site before setting out. This drawing is copyright and may not be reproduced without permission of the owner.

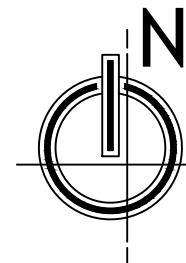

Ordnance Survey (c) Crown Copyright 2020. All rights reserved. Licence number 100022432

Location plan 1:1250

Revn.	Description.	Date.
	Welbatch Farm, Hook-a-Gate, Shrewsbury SY5 8BA	
Job:	Welbatch Farm, Hook-a-Gate, Shrewsbury SY5 8BA	
Title:	Location and Block plan	
Date:	February 2024	Drawing No: Location Plan v1
Scale:	1:1250	