


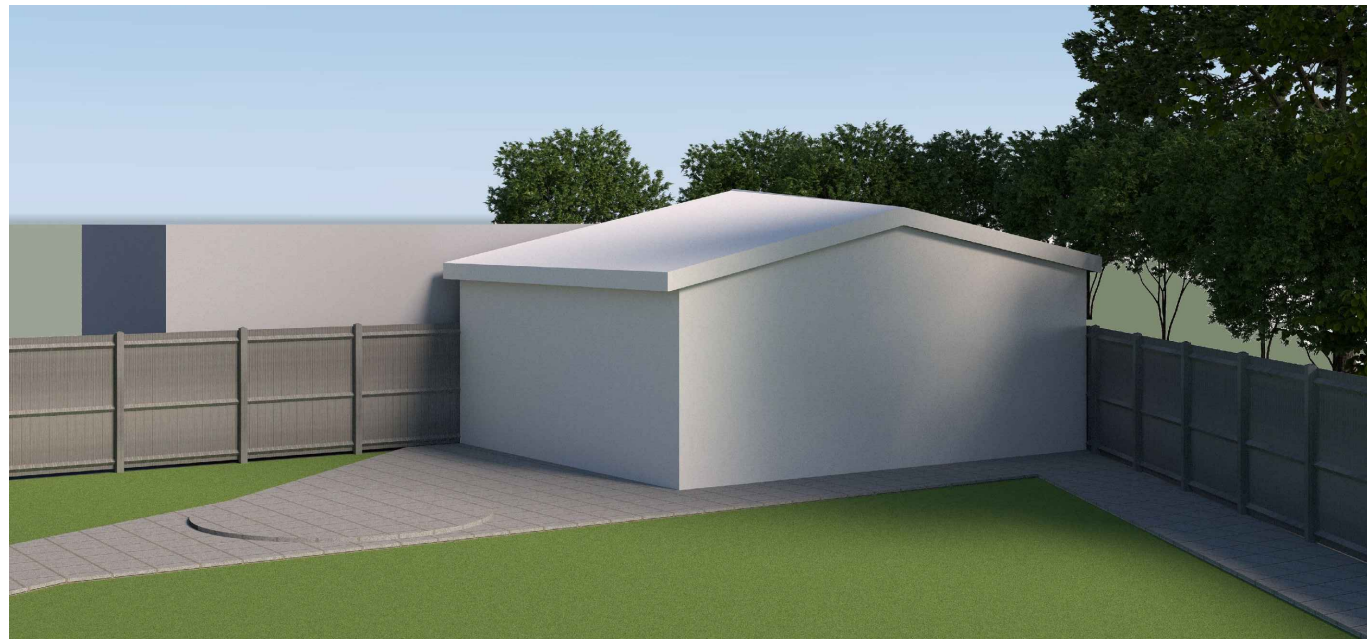

01 - EXISTING VIEW



03 - PRO. BIRD EYE VIEW



02 - EXISTING FRONT VIEW



04 - PRO. FRONT VIEW

REVISIONS			
NO.	DESCRIPTION	DATE	BY

DE ARCHITECTURAL CONSULT.LTD <small>M: 0786580774, 07824773079 E: design.endeavour@gmail.com</small>			
Project 08 EAST CLOSE, EALING <small>LONDON, W5 3HE</small>			
Title 3D VIEWS (OUTBUILDING)			
Scale as shown@A3	Drawn MU	Approved	Date JAN-24
Job No. DAC-205/24	Drawing No. PD-08EC-05	Rev.	-