



01 - EXISTING BLOCK PLAN

SCALE 1:250

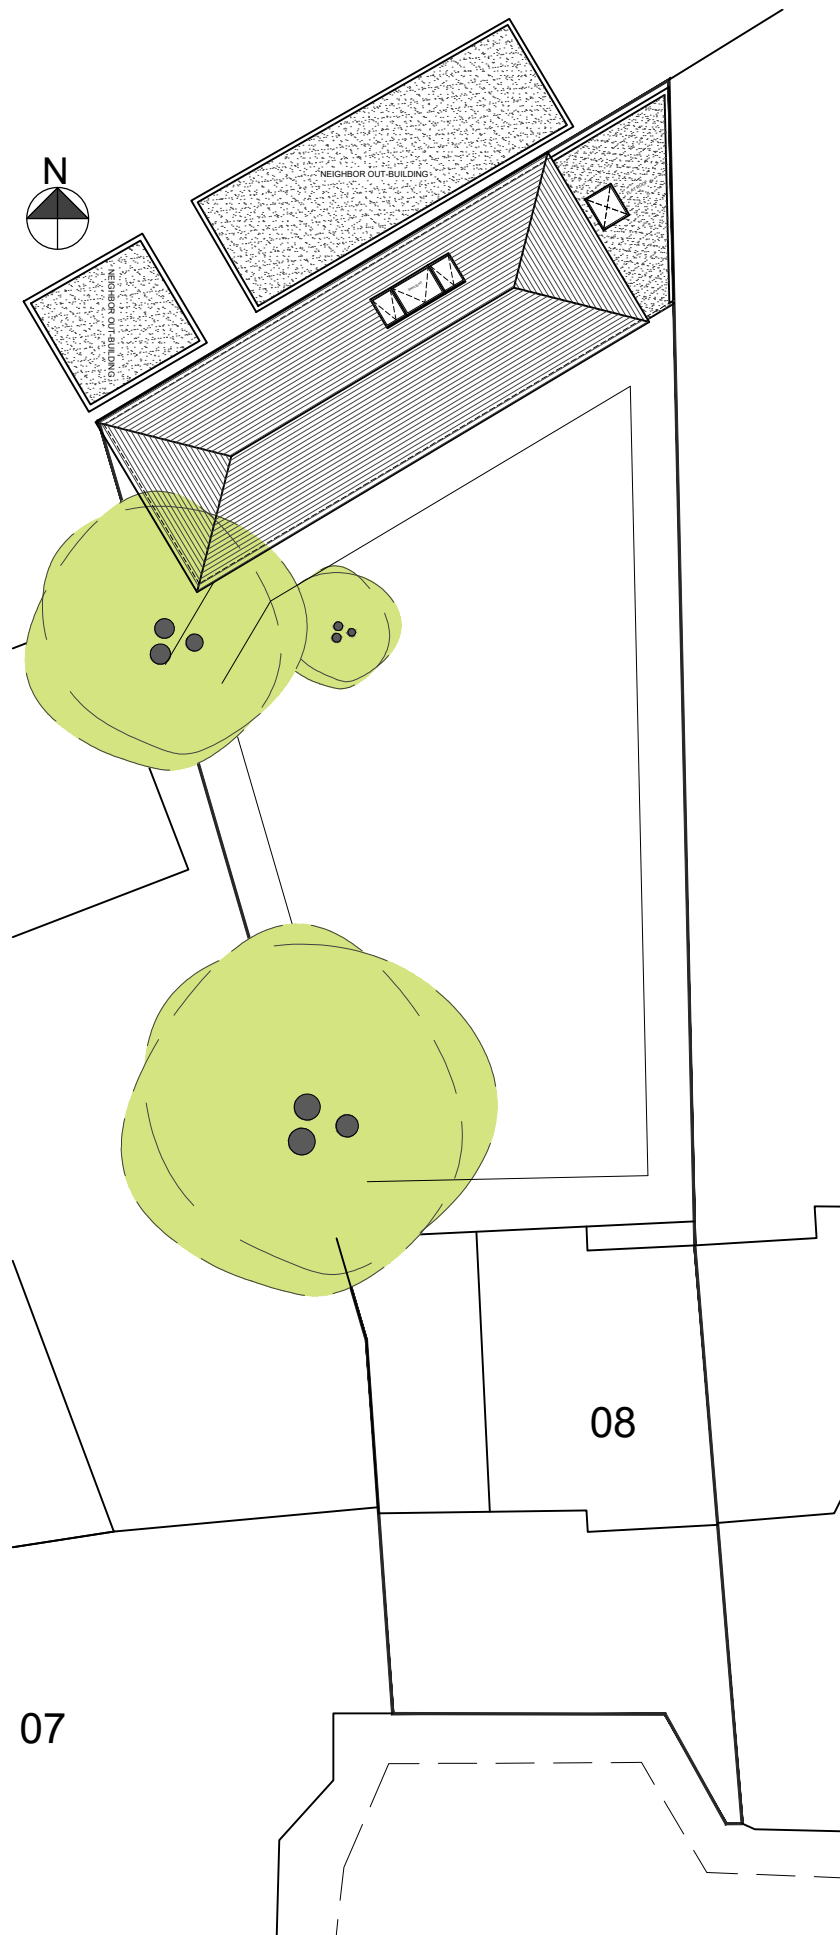

02 - PROPOSED BLOCK PLAN

SCALE 1:250

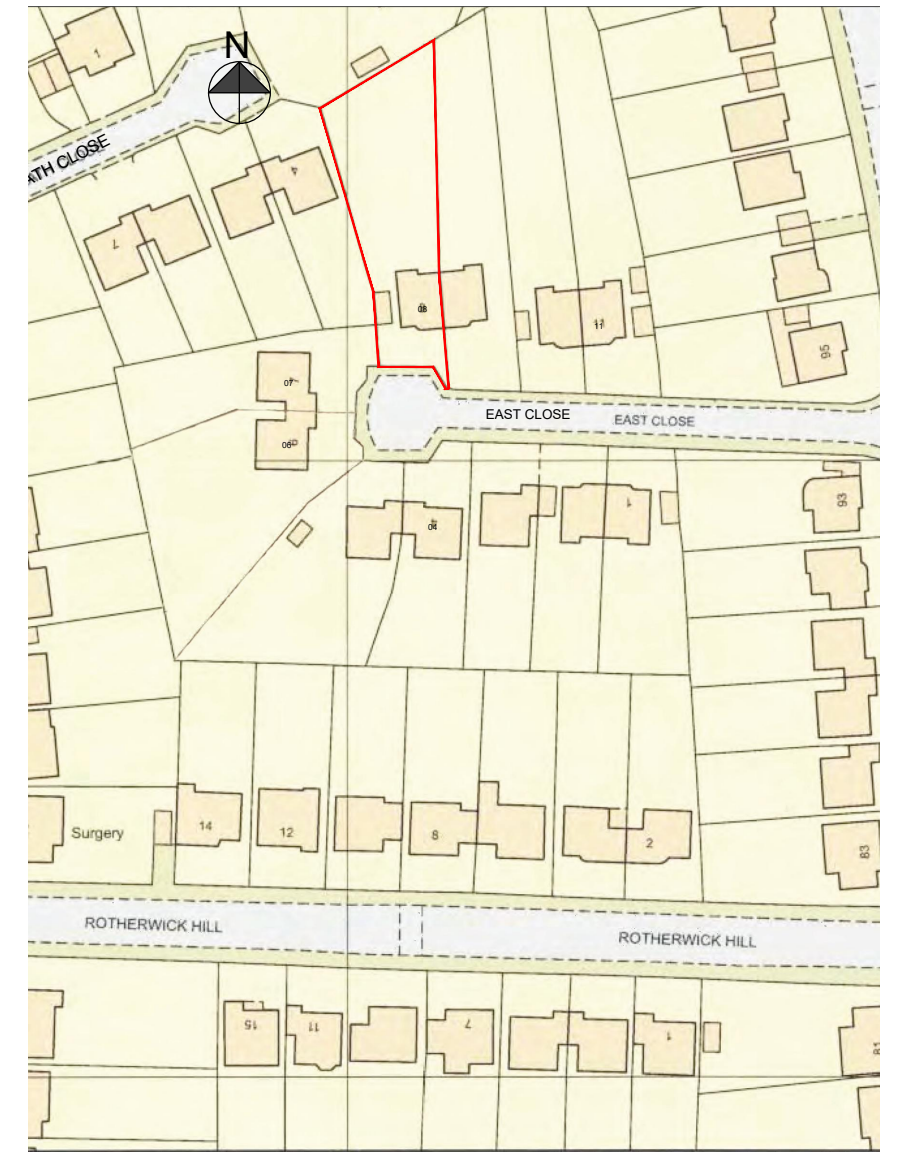

03 - OS MAP SCALE 1:1250

REVISIONS			
NO.	DESCRIPTION	DATE	BY

**HOUSE HOLDER APPLICATION**

DE ARCHITECTURAL CONSULT.LTD  
 M: 07869580774, 07824773079  
 E: design.endeavour@gmail.com

Project: 08 EAST CLOSE, EALING  
 LONDON, W5 3HE

Title: OS MAP, BLOCK PLAN

Scale as shown@A3	Drawn FA	Approved	Date JAN-24
Job No. DAC-205/24	Drawing No. PD-08EC-01	Rev. -	

- NOTES
- Dimensions are not to be scaled from this drawing by contractors. The contractor is requested to check all dimensions before the work started.
  - Report any discrepancies to the client or architect before undertaking the work described in the drawings.
  - Dimensions are approximate site dimensions and are to be verified by the contractor on site before any fabrication/site works i.e foundations etc occur
  - Contractor is responsible for all temporary propping to existing structure