

PLEASE NOTE:
 All dimensions to be checked on site by contractor.
 All dimensions in millimeters.
 Do not scale from drawing.
 Please check there have been no revisions to the drawing before starting work.
 All site levels to be confirmed on site before starting work.

T6



East
1:100




North
1:100



South
1:100




West
1:100

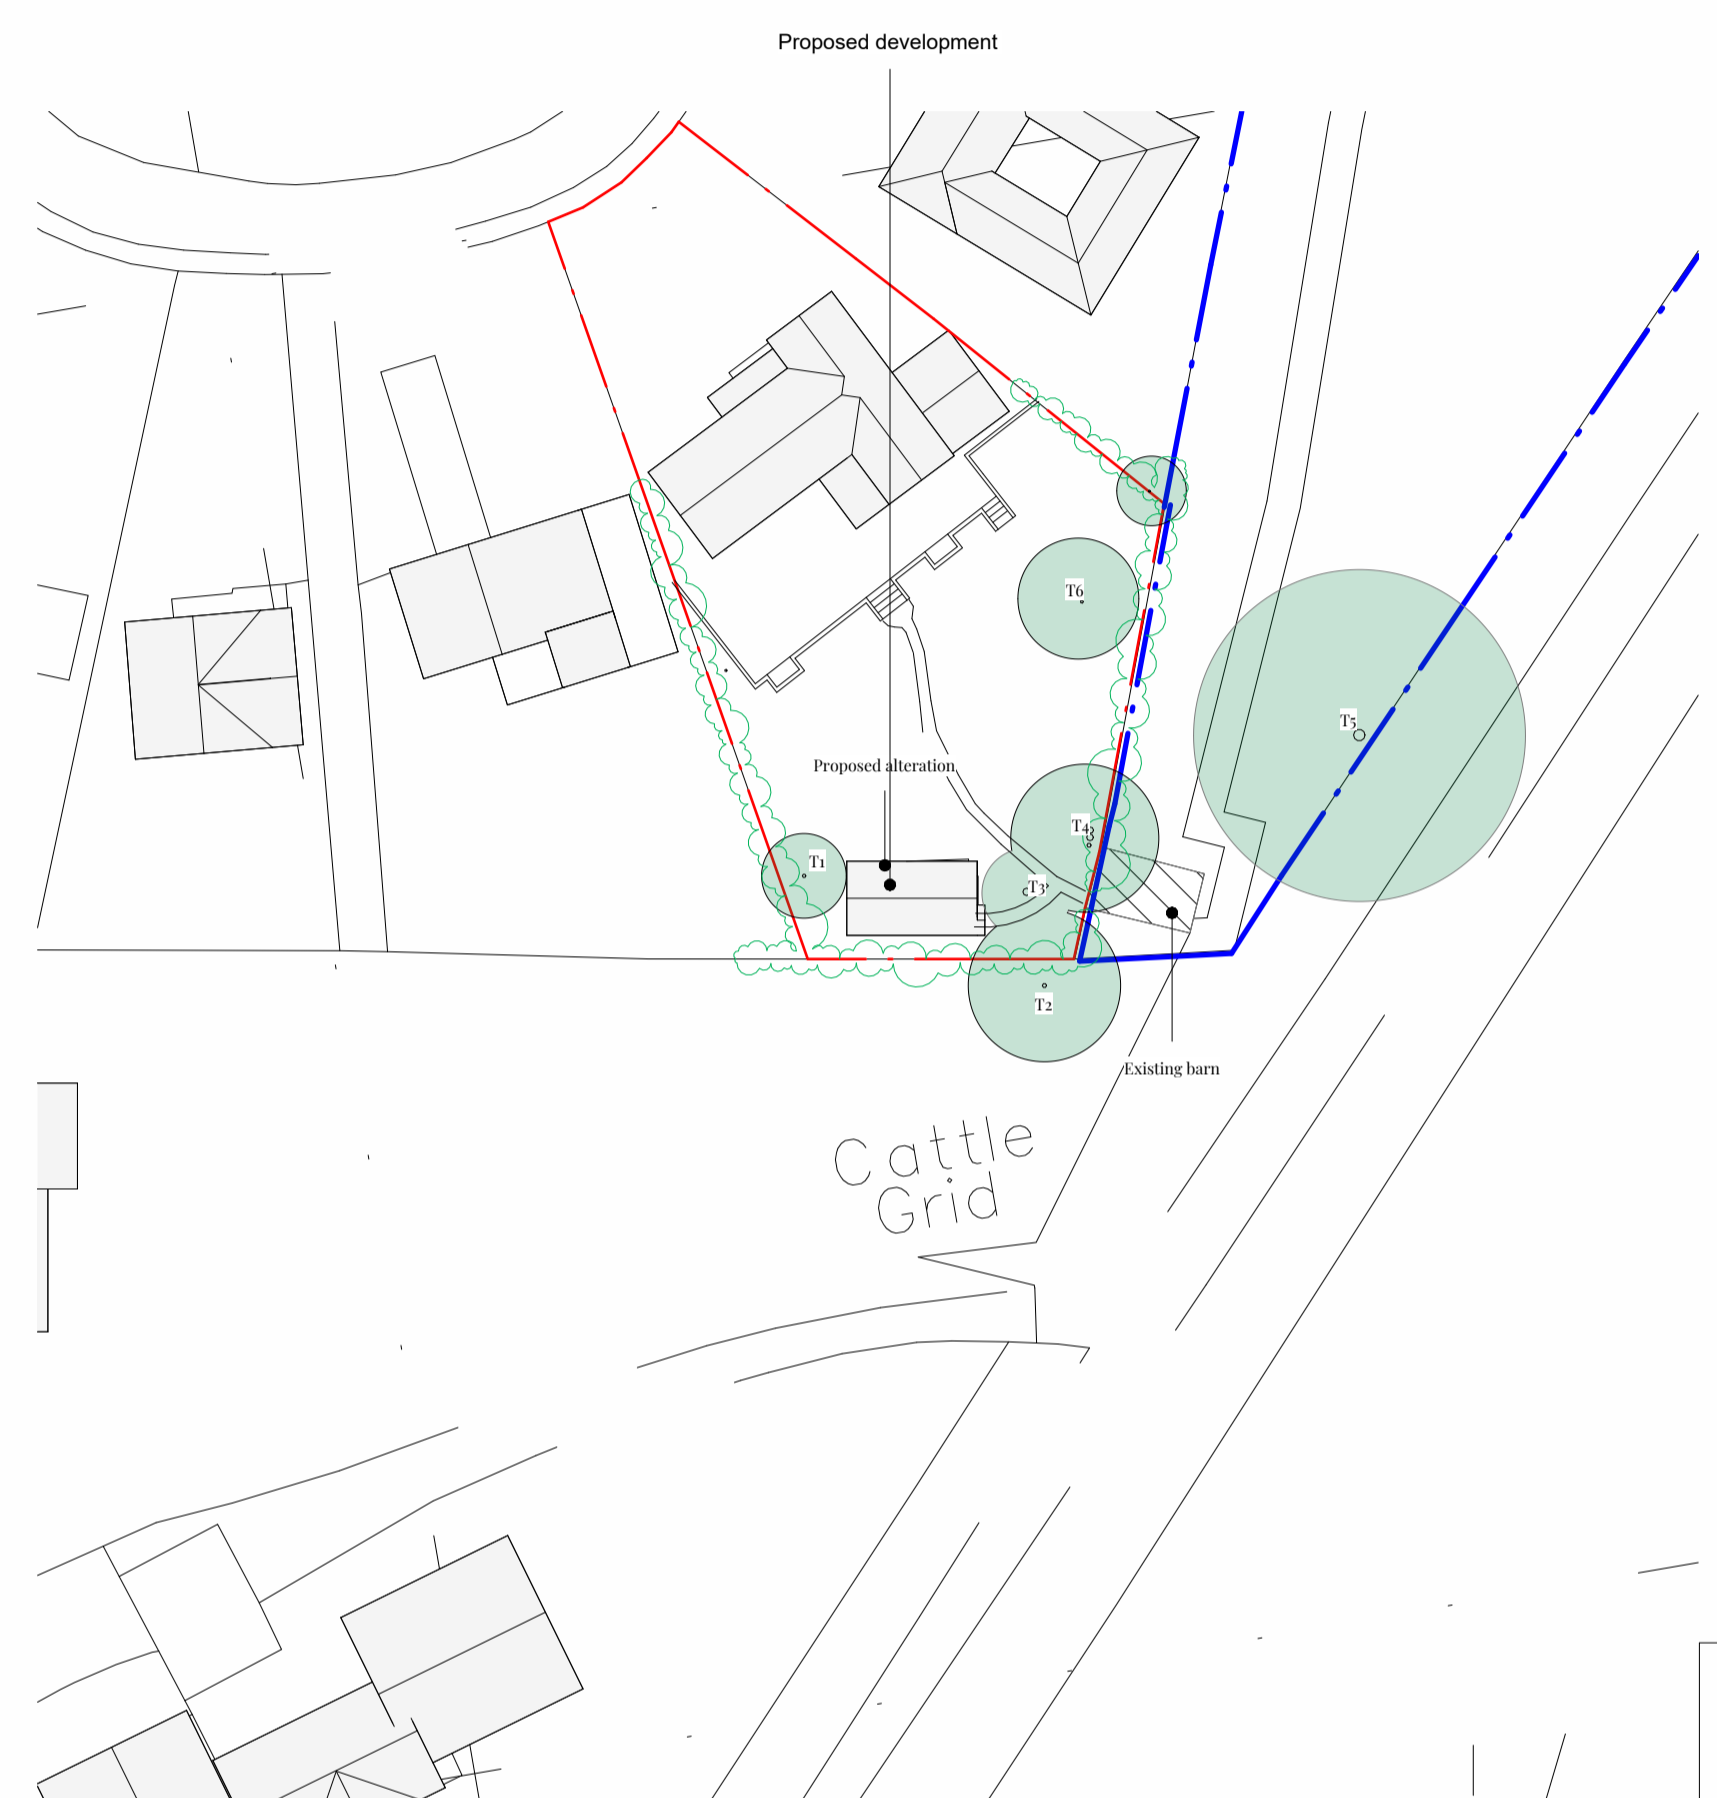


Site
1:500

Tree Schedule


T.1.	H: 10.37	S: 6.0	Sycamore (L.B.C.)
T.2.	H: 9.09	S: 6.1	Sycamore (L.B.C.)
T.3.	H: 8.81	S: 6.0	Sycamore (L.B.C.)
T.4.	H: 56.01	S: 60.0	Sycamore (L.B.C.)
T.5.	H: 14.04	S: 22.0	Sycamore (L.B.C.)
T.6.	H: 47.56	S: 20.0	Sycamore (L.B.C.)

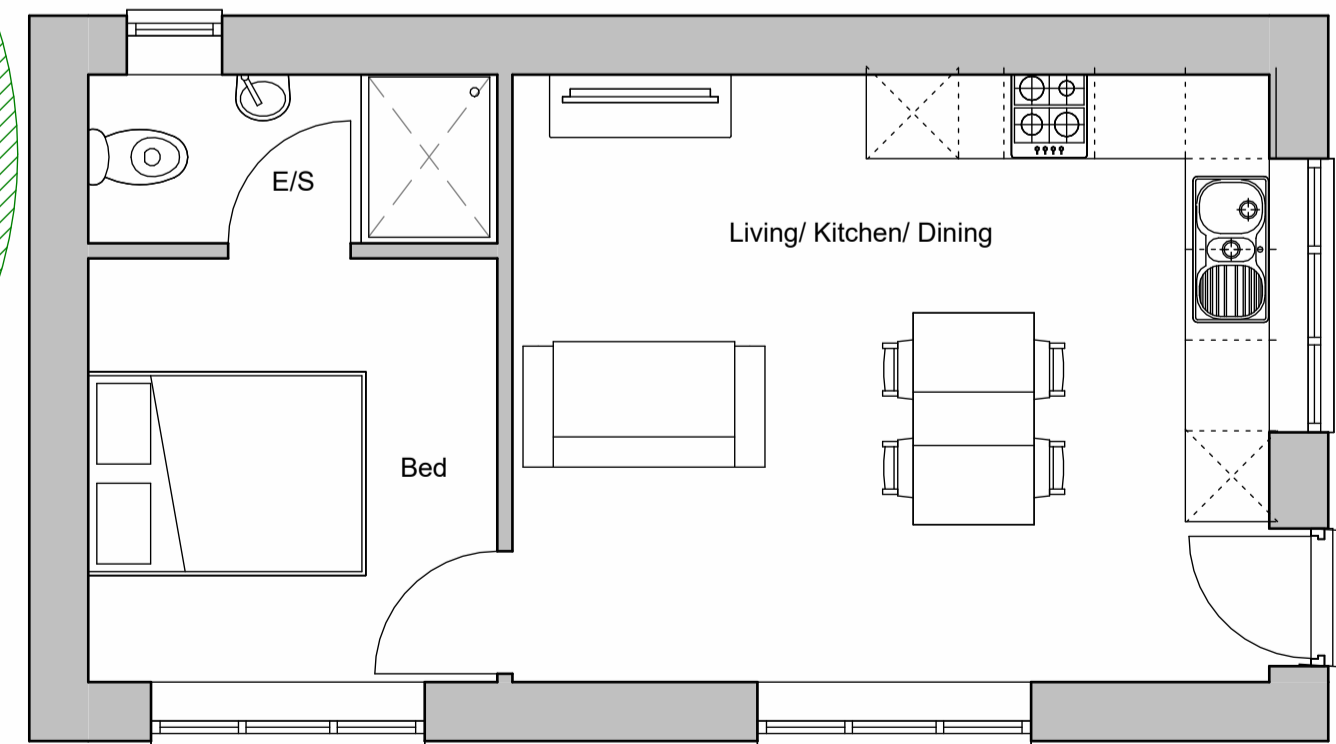

Ground Floor
1:50

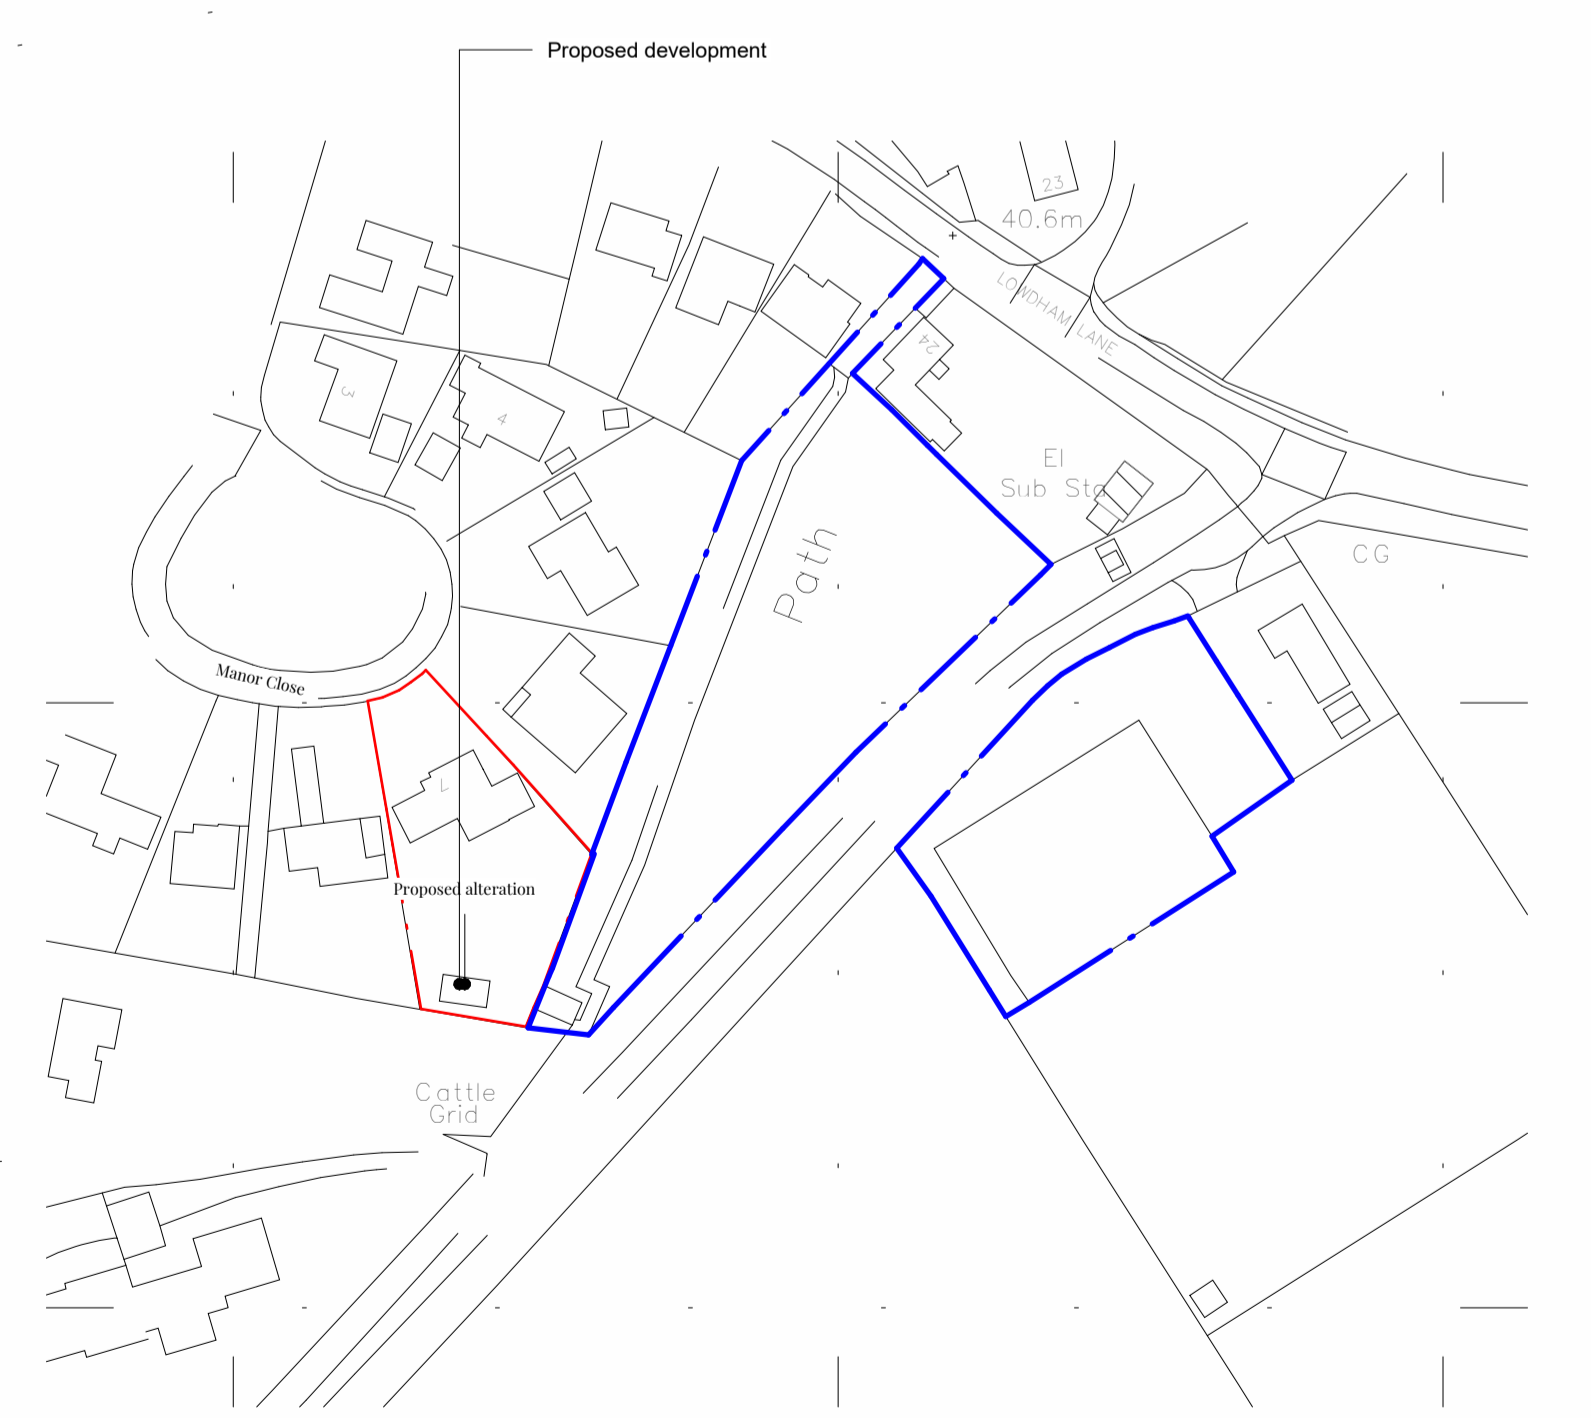

Location
1:1250

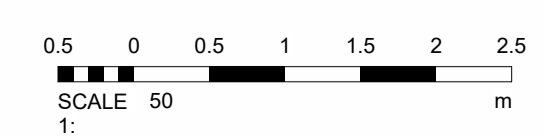

CLARK ARCHITECTURAL SERVICES
 clarkarchitectural.co.uk

Client: Clare Hooper
 Project: Proposed Development at Land Adjacent to 7 Old Manor Close, Woodborough, Notts, NG14 6DJ
 Drawing: Proposed Annex

Date: 05/02/24
 Project No: CC22-36
 DWG No: 01

Scale: As indicated
 Drawn By: MGC
 Chkd By: CJC

T2