


# 23 Monarch Way Ipswich - Plan for rear single story extension

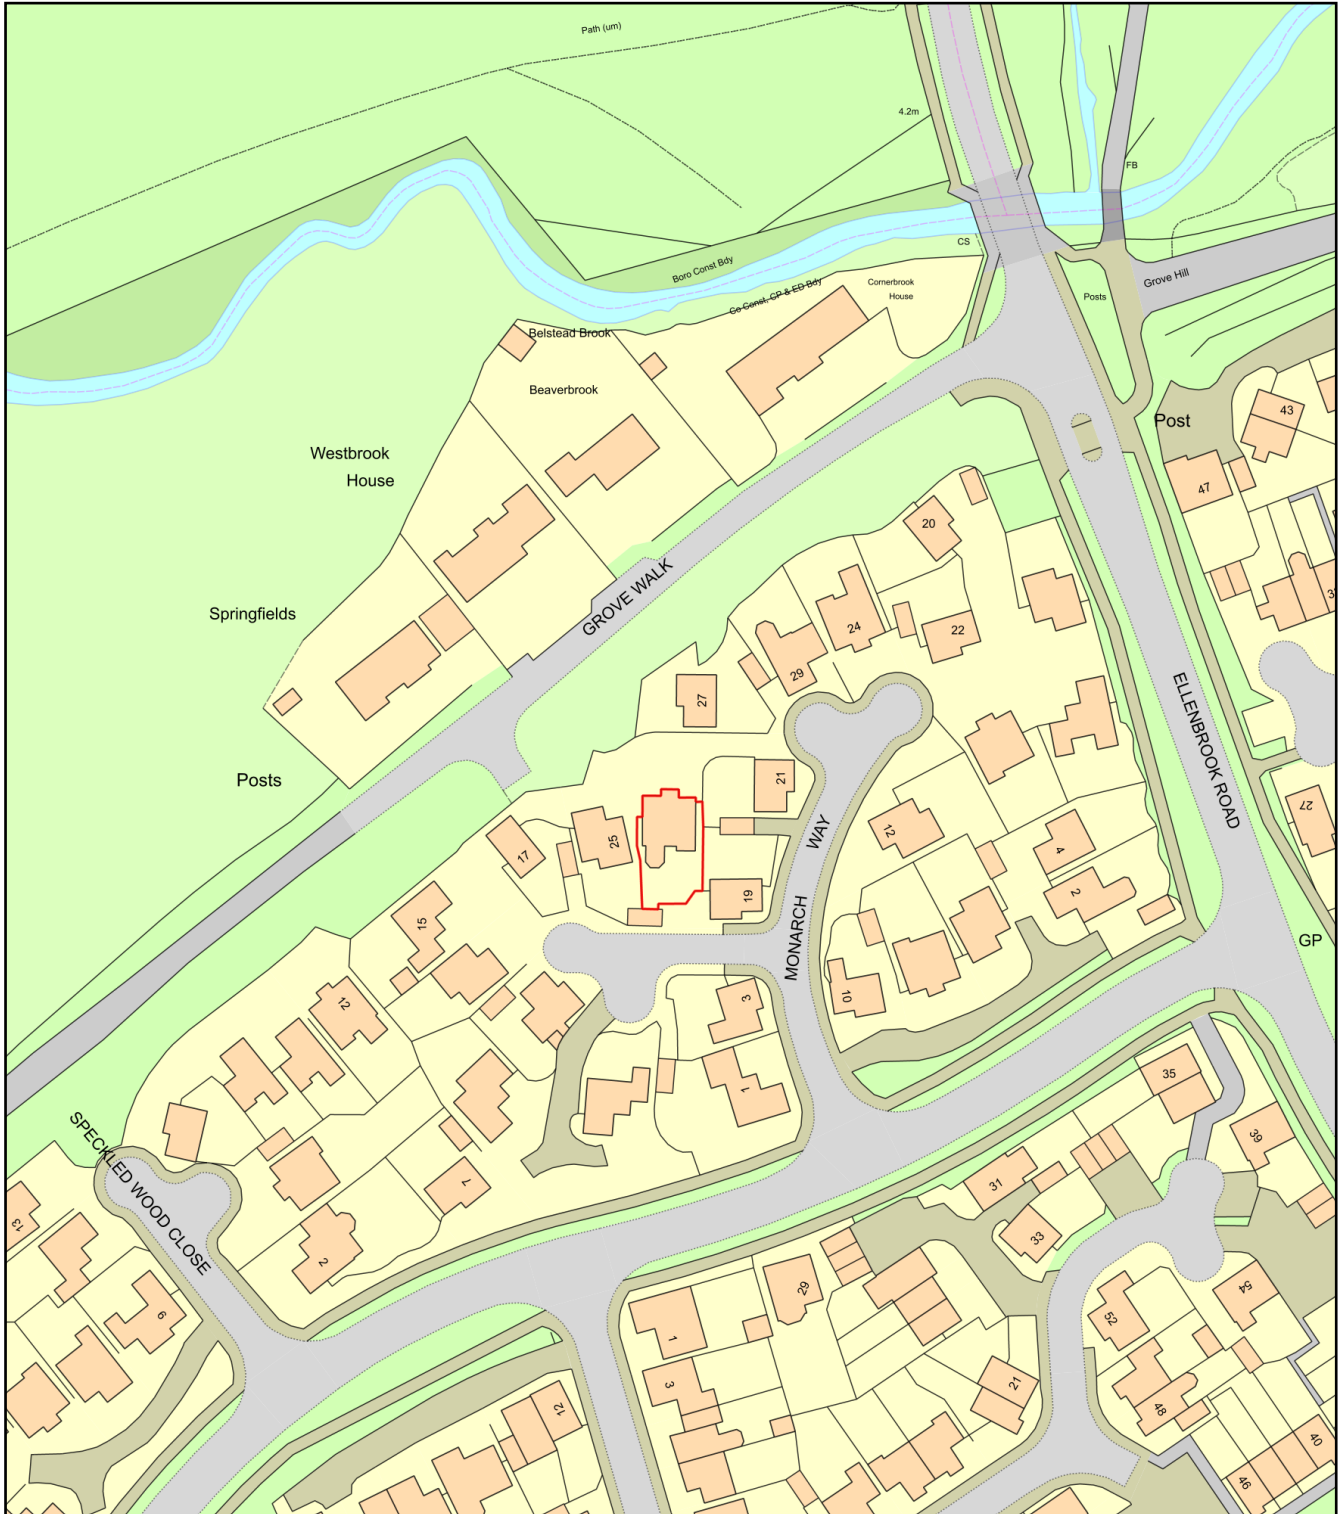

Plan Produced for: Rachel Mills

Date Produced: 04 Mar 2024

Plan Reference Number: TQRQM24064114834140

Scale: 1:1250 @ A4