


Lower Layham

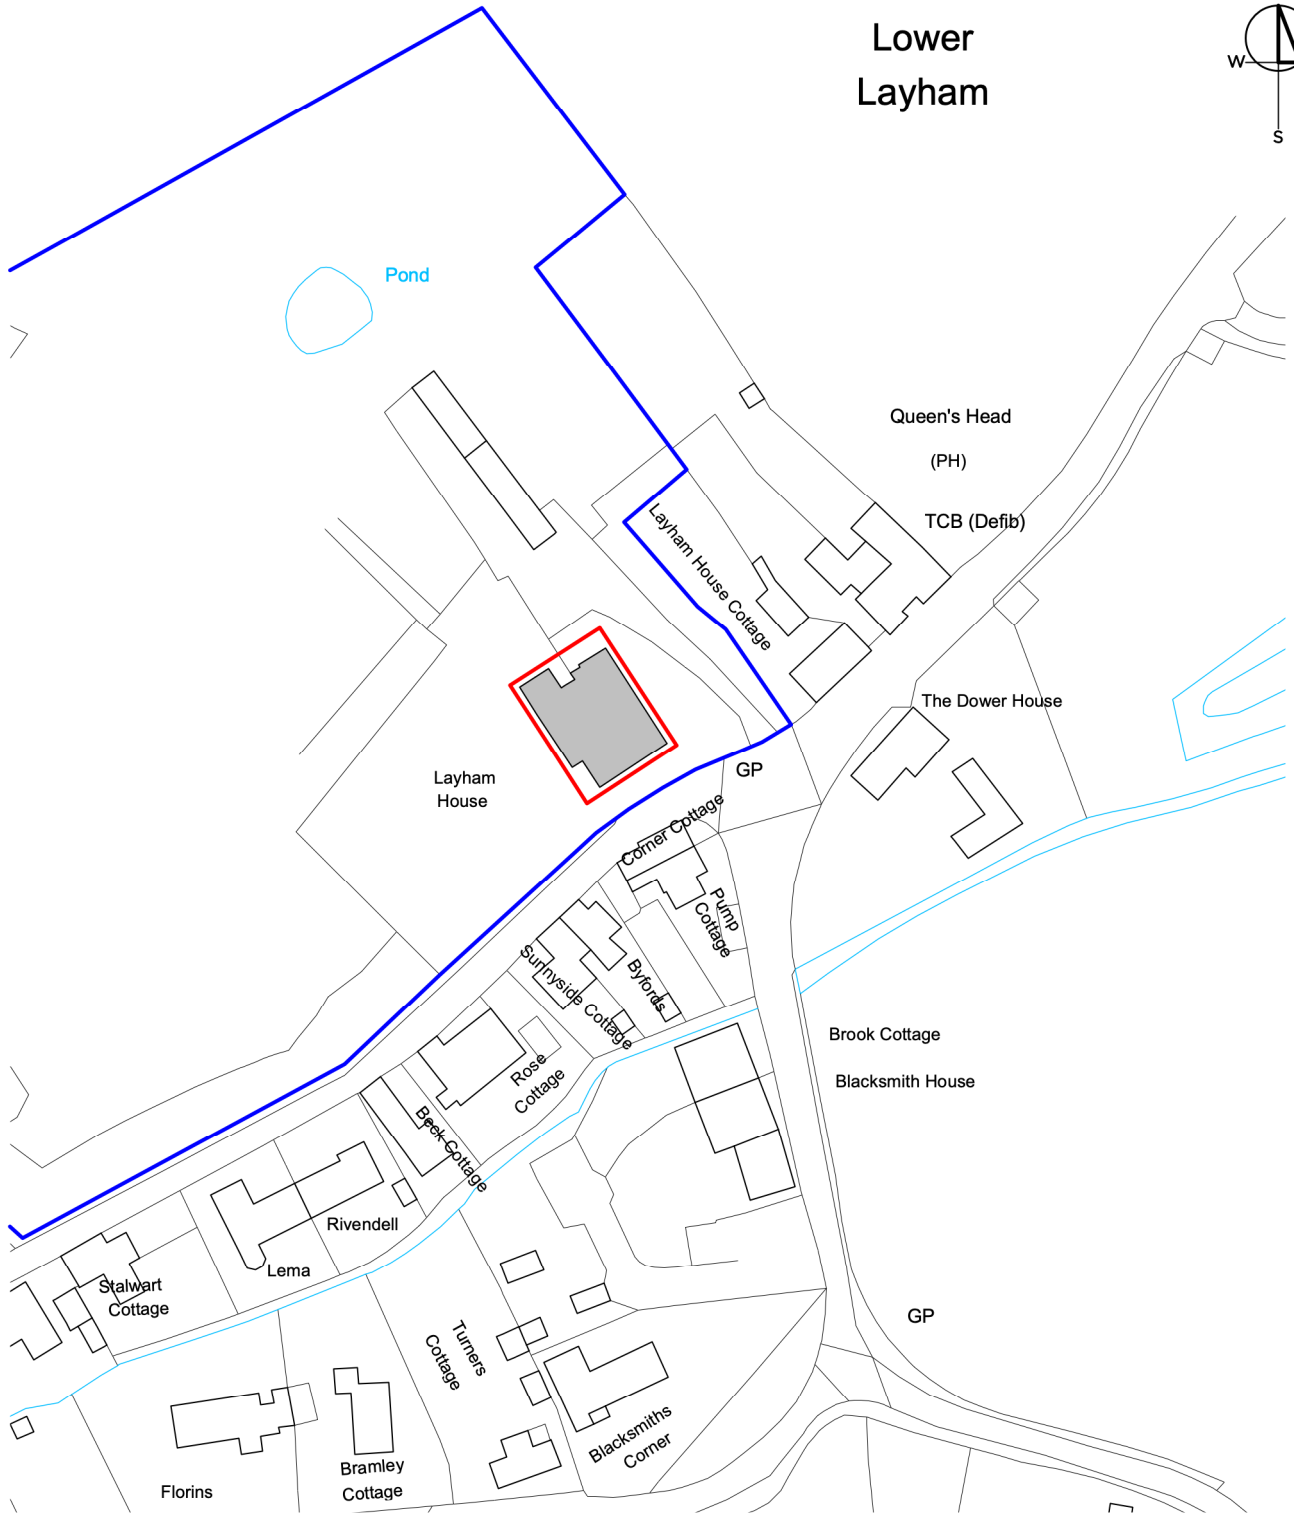

Site Location Plan
Scale: 1:1250



Scale: 1:1250

REVISION	DESCRIPTION	DATE	DRAWN	CHECK
----------	-------------	------	-------	-------



TITLE SITE LOCATION PLAN

STATUS **PLANNING**

PROJECT Proposed Alterations and Renovations at
Layham House

SCALE 1:1250

SHEET SIZE A4

AUTHOR TL CHECK HM

ISSUE DATE Feb 2024

Overbury Hall Road, Layham, IP7 5DN

CLIENT Mr. & Mrs. M. Davison

JOB No. **5910**

DRAWING No. **LP_01**

REVISION