


EXISTING GROUND FLOOR
Scale: 1:100

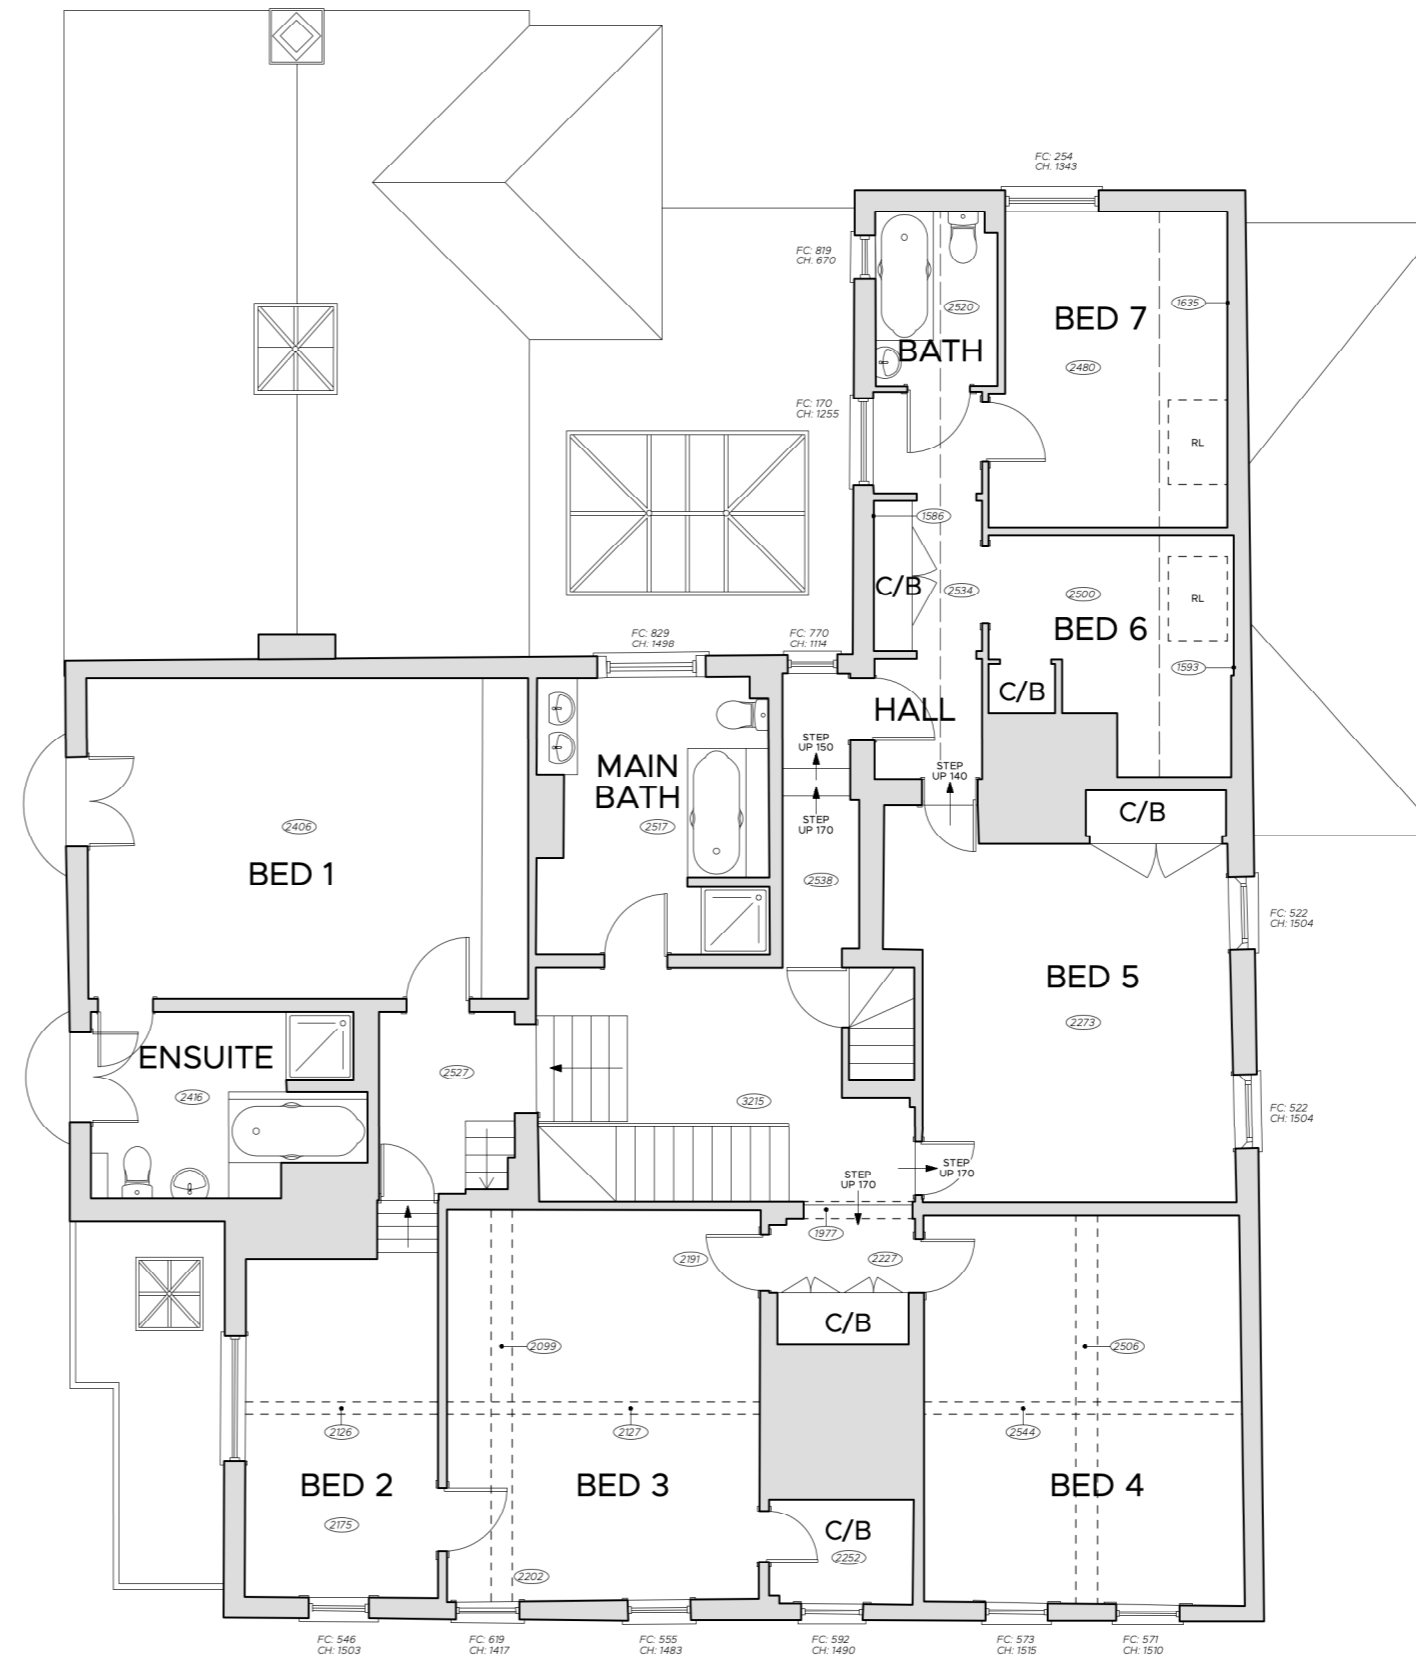

EXISTING FIRST FLOOR
Scale: 1:100

REVISION	DESCRIPTION	DATE	DRAWN	CHECK
A	General updates.	29/01/2024	TL	HM

JOB NO. **5910** DRAWING NO. **SU_01** REVISION **A**

TITLE **EXISTING PLANS**


SCALE **1:100** SHEET SIZE **A2**

ISSUE DATE **December 2023**

AUTHOR **TL** CHECK **HM**

PROJECT **Proposed Alterations and Renovation at Layham House**
Overbury Hall Road, Layham, IP7 5NA
CLIENT **Mr. & Mrs. M. Davison**

STATUS **SURVEY**

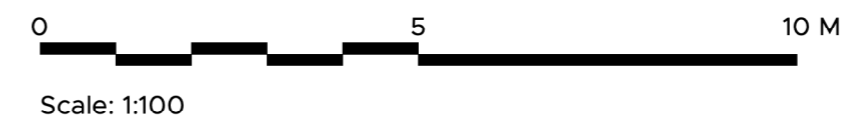

Market Place / Hadleigh / Ipswich / Suffolk / IP7 5DN
T / 01473 827992 E / enquiries@wv-architects.co.uk
Do not scale from drawing; work to figured dimensions only.
Copyright © Wincer Kievenaar Architects Limited
5910_SU_01_Existing Plans and Elevations.vwx