




Type 1
scale 1:10

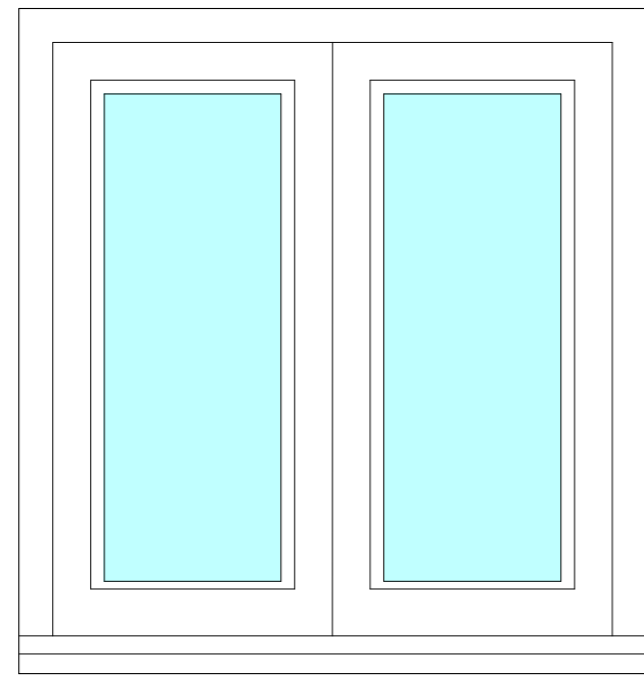


Type 2
scale 1:10

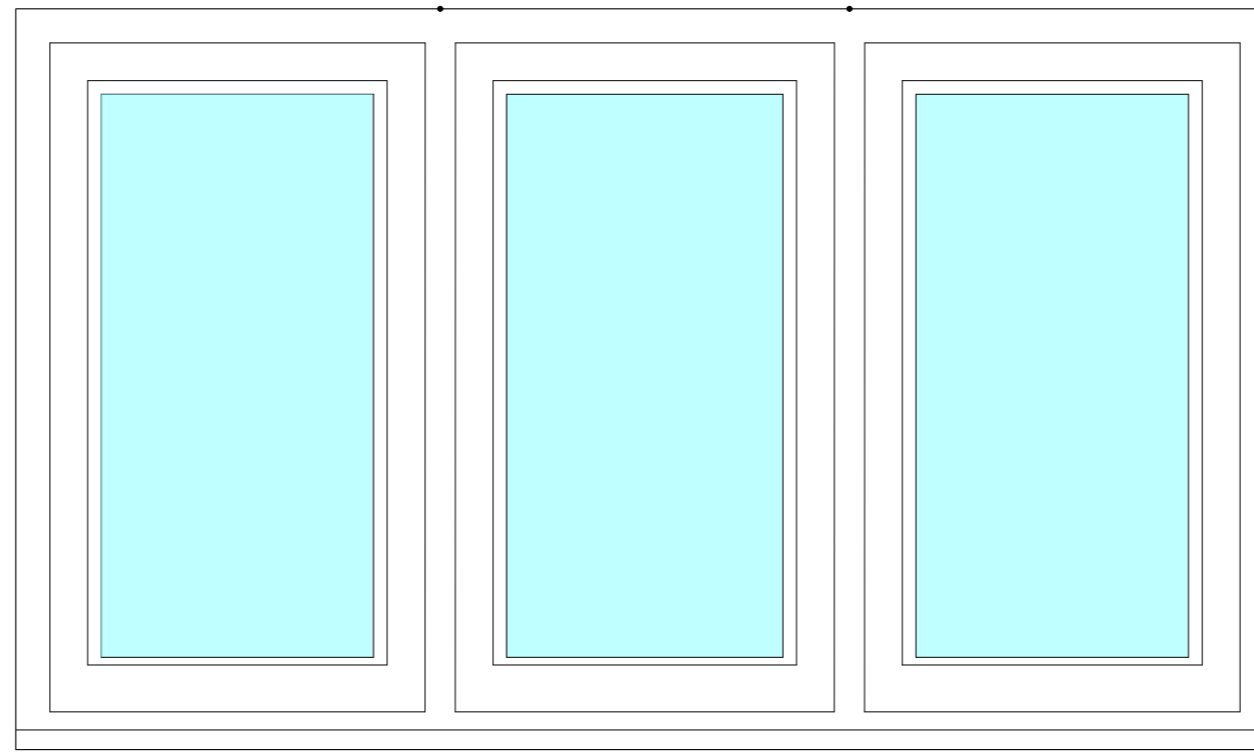


Type 3
scale 1:10

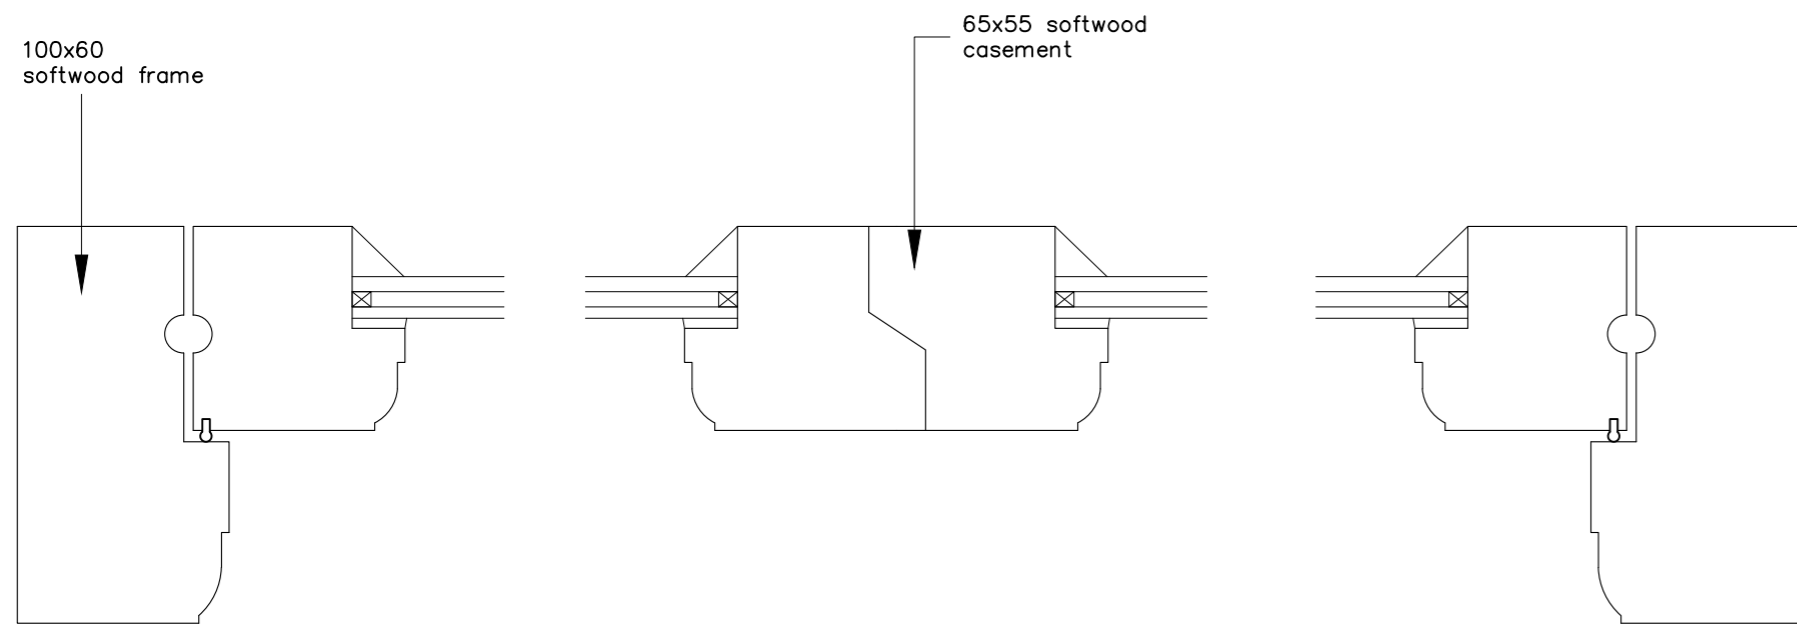


Type 2 – horizontal section through fire escape window without central mullion 1:2

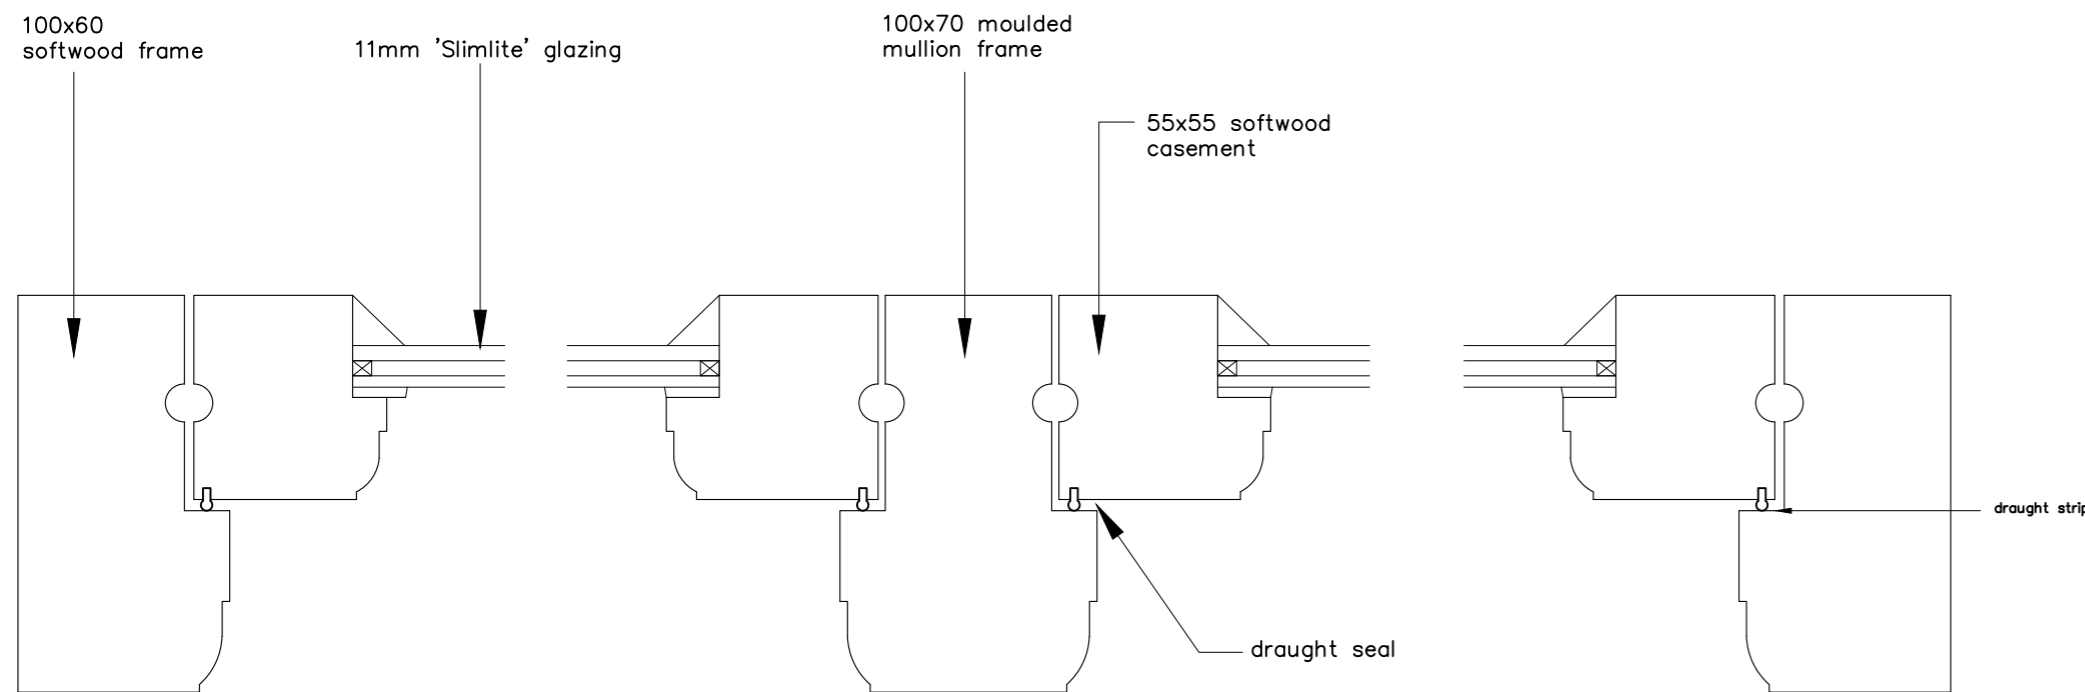

Types 1 & 3 – horizontal section through window with mullion 1:2

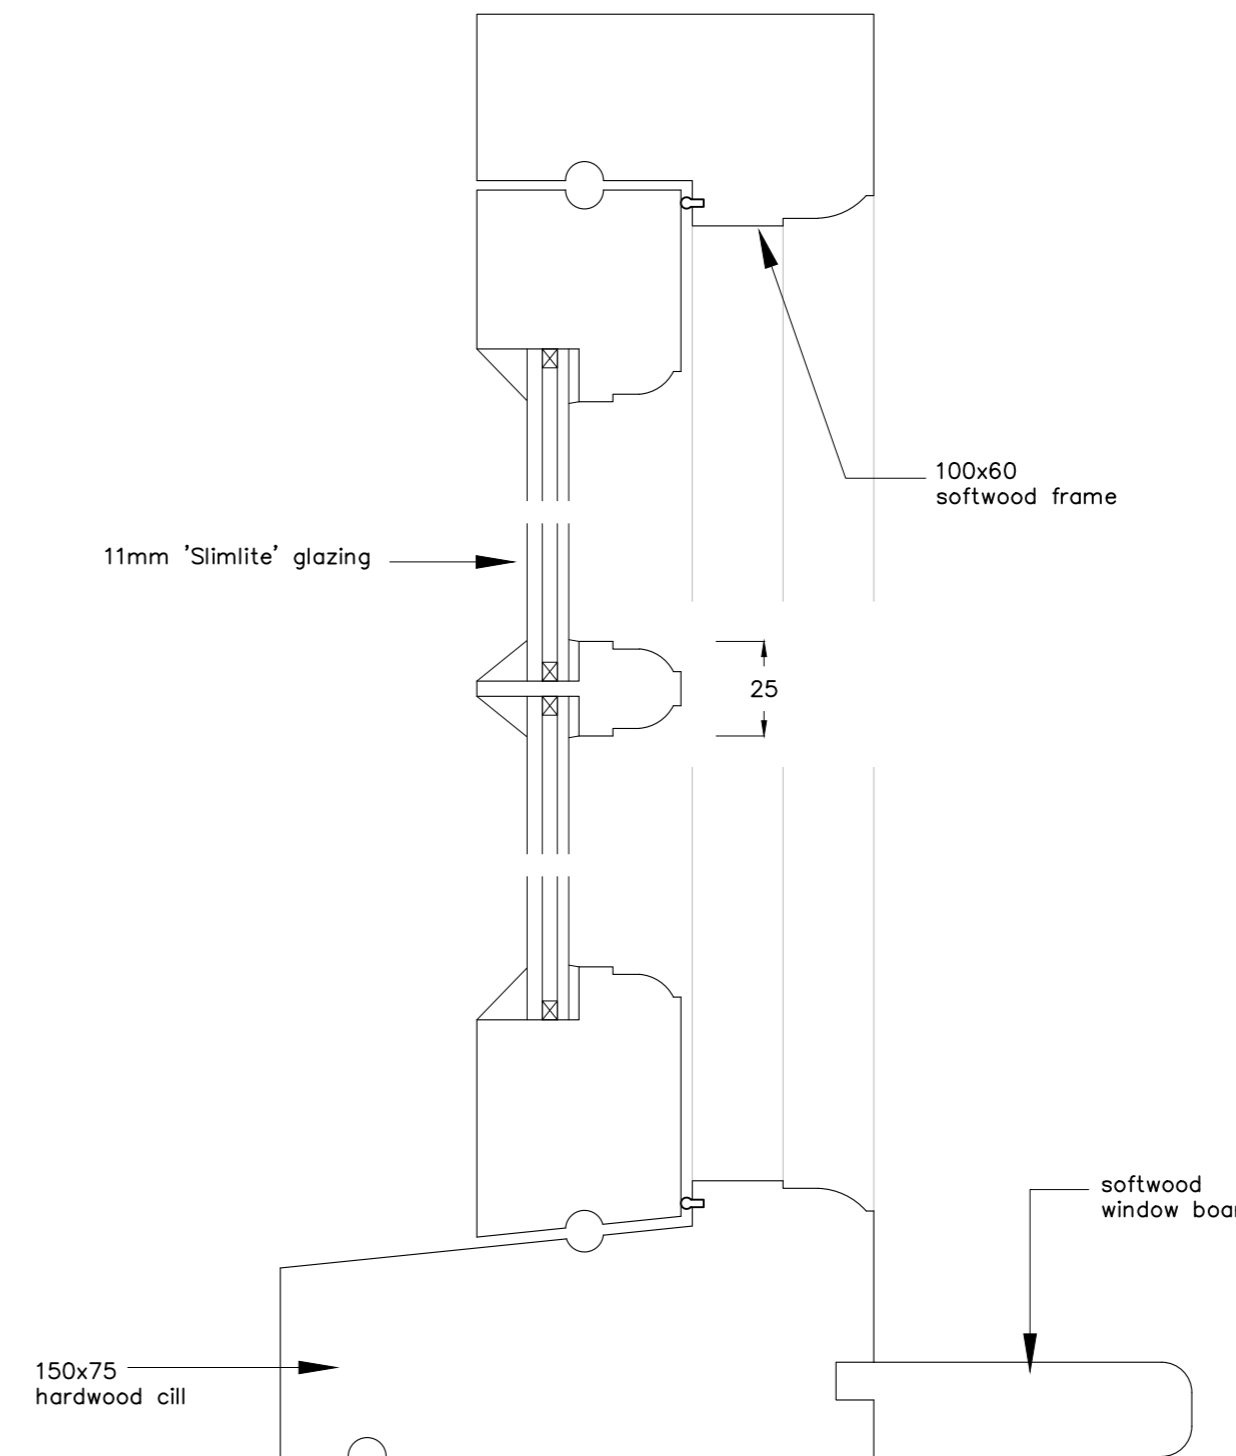

Vertical section through casement window
1:2

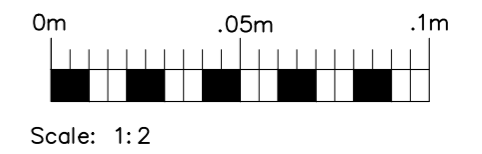

revision	description	date

Client: Mr J Naughton
 Job Title: The Cottage, Felsham
 Drawing Title: Window details

Scale: 1:10 1:2 @ A2	Drawn By: MS	Date: Dec 2022
Job Number: 6900	Drawing Number: 07.0	Status: Planning

whitworth
 Chartered Architects & Chartered Building Surveyors
 Unit 12 Park Farm, Fornham St Genevieve, Bury St Edmunds, IP28 6TS
 01284 760421 info@whitworth.co.uk www.whitworth.co.uk

NOTE:
 Do not scale from this drawing. Confirm all dimensions on site. Refer any discrepancies to the Architect before work is put in hand. Read this drawing in conjunction with the relevant sections of the specification, schedule of works and other drawings.

This drawing is copyright of whitworth.