
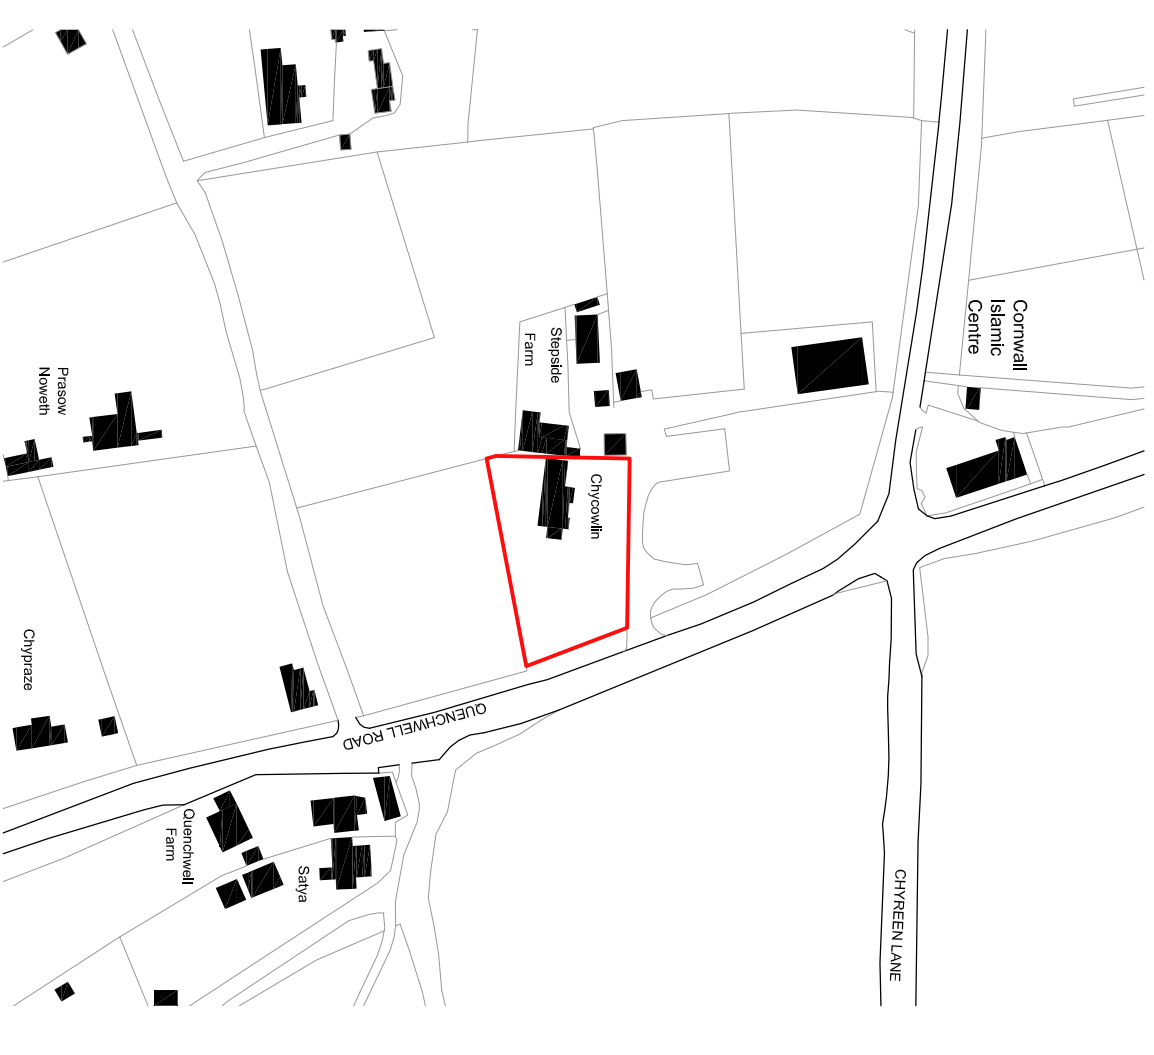


00 EXISTING BLOCK PLAN

REF
SCALE 1:250

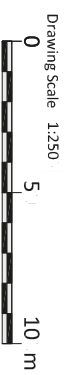

01 LOCATION PLAN

REF
SCALE 1:2000



REV	DESCRIPTION	DATE	INS
-----	-------------	------	-----

© CAD ARCHITECTS LIMITED

THE DESIGN AND LAYOUT IN THIS DRAWING ARE THE COPYRIGHT OF CAD ARCHITECTS LTD. AND MAY NOT BE AMENDED OR ADAPTED FOR ANY PURPOSE WITHOUT THE EXPRESS WRITTEN APPROVAL OF CAD ARCHITECTS LTD.
THE DRAWING IS TO BE USED SOLELY FOR THE INTENDED PURPOSE AND THE ARCHITECT ACCEPTS NO RESPONSIBILITY FOR ANY ERRORS OR OMISSIONS ARISING THROUGH UNAUTHORISED USE.
CONTRACTORS MUST CHECK ALL DIMENSIONS ON SITE AND ONLY WORK FROM FIGURED DIMENSIONS. TAKE SITE DIMENSIONS FOR ALL FABRICATION WORK. REFER ALL DISCREPANCIES AND REQUIREMENTS FOR ADDITIONAL INFORMATION TO THE ARCHITECT FOR CLARIFICATION OF INSTRUCTION BEFORE PUTTING WORK IN HAND.

TITLE

NEW ANNEX

CHYCOWLIN, QUENCHWELL ROAD, CARNON DOWNS, TR3 6LN

CLIENT

MR LIGHTFOOT

DETAIL

EXISTING BLOCK PLAN & LOCATION PLAN

AUTHOR

MM

DATE

DEC 23

SCALE

AS INDICATED @ A3

CHECKED

LP

CAD ARCHITECTS

CAD ARCHITECTS LTD COURTLEIGH HOUSE, 74-75 LEMON STREET, TRURO, CORNWALL, TR1 2PN
CALL: 01872 630 040 MAIL: studio@cadarchitects.co.uk WEB: www.cadarchitects.co.uk

STATUS **PLANNING** DRAWING No. 3298-3-030

RIBA Chartered Practice

REVISION