


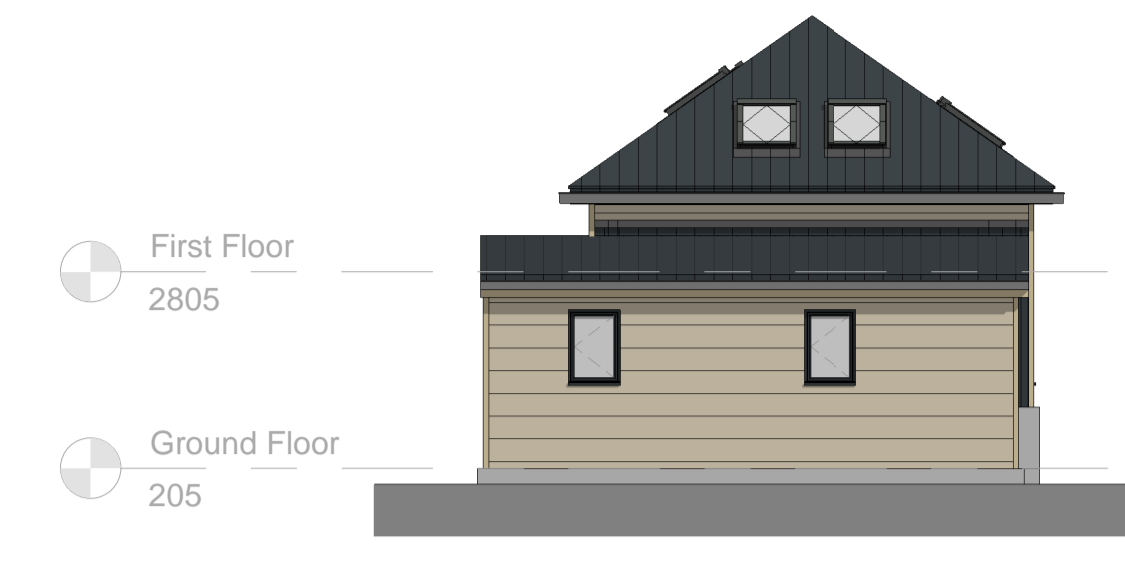


Existing North (Porch)
1 : 100



Existing East (Porch)
1 : 100




Existing West (Porch)
1 : 100

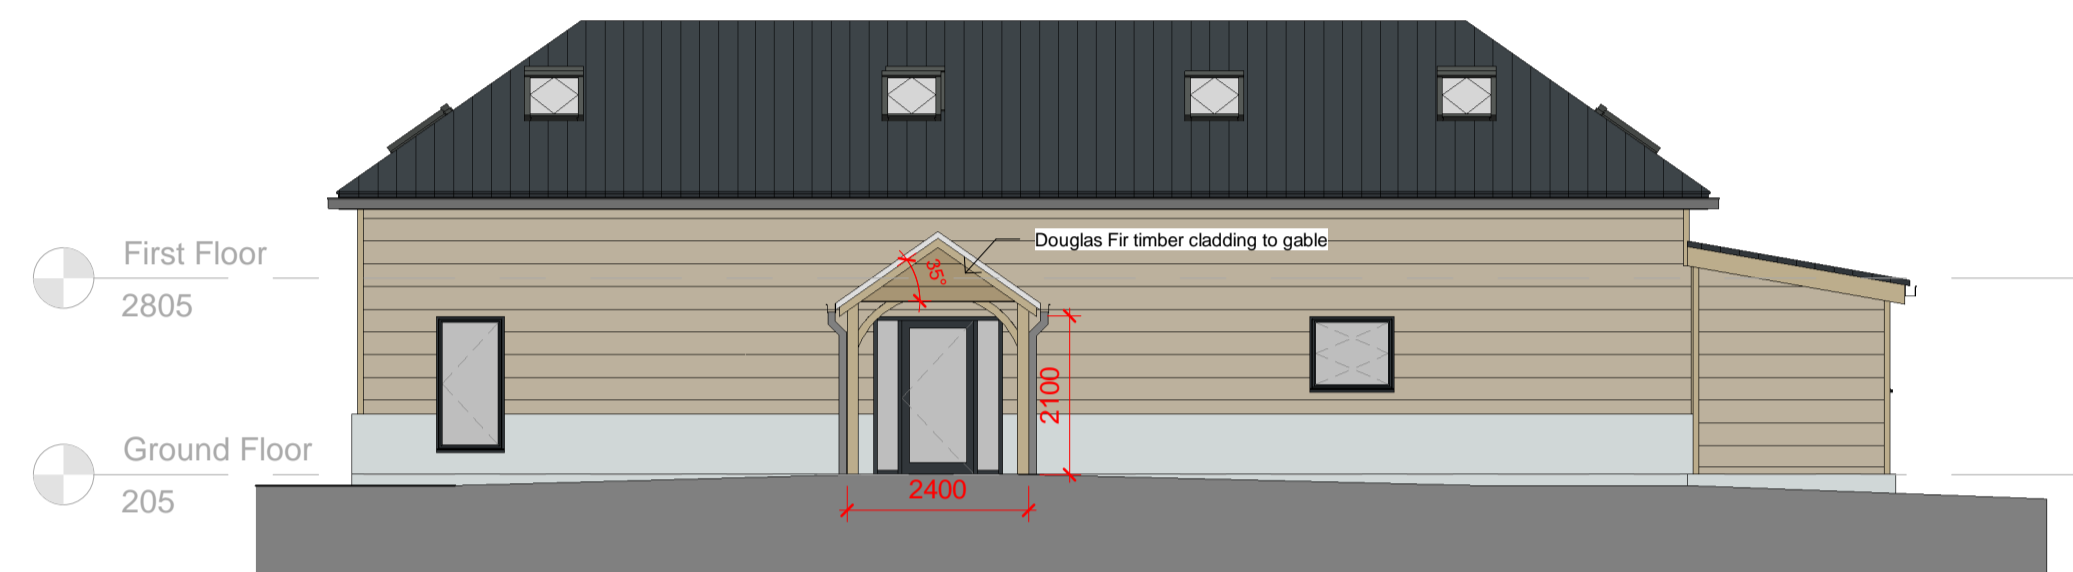


Proposed North (Porch)
1 : 100




Proposed East (Porch)
1 : 100

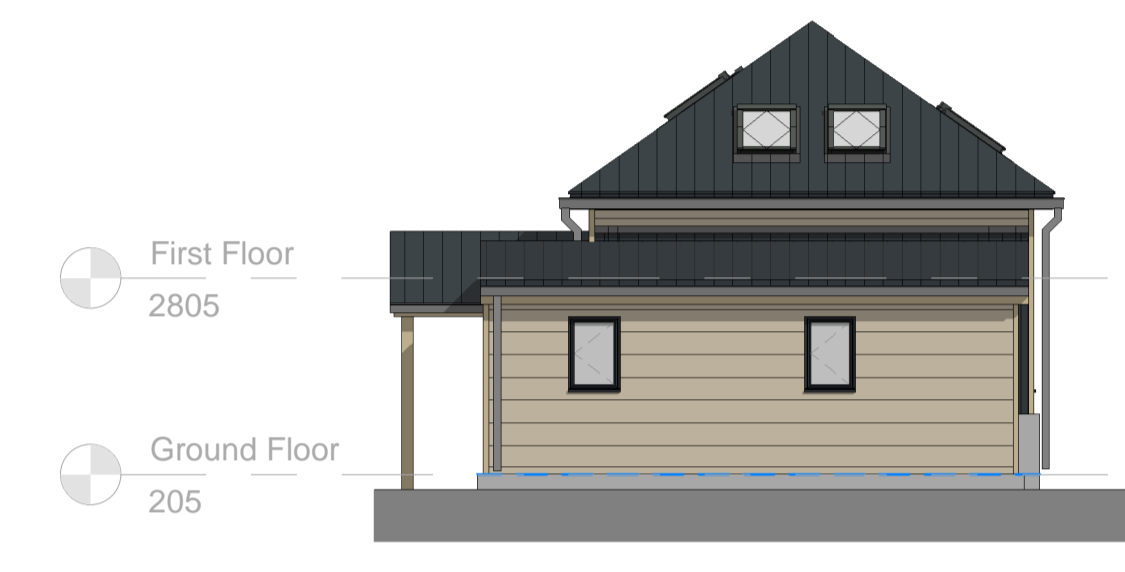



Proposed West (Porch)
1 : 100

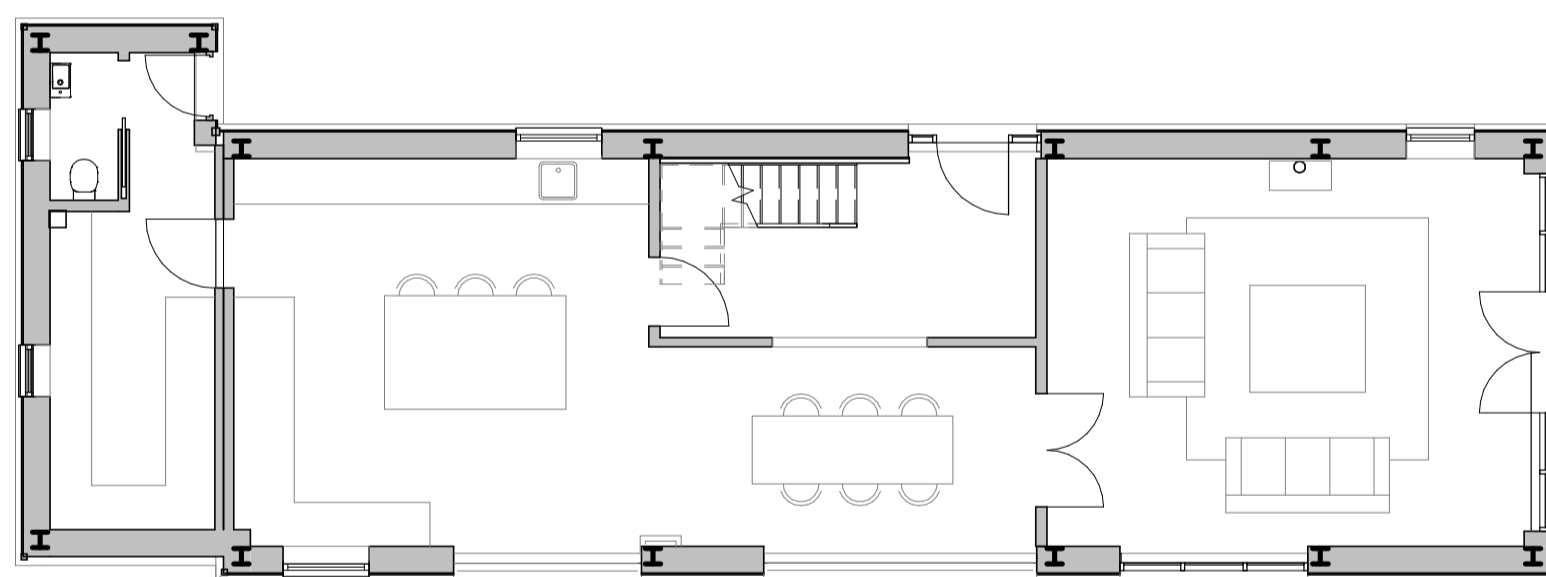


Existing Ground Floor Plan - New Porch
1 : 100

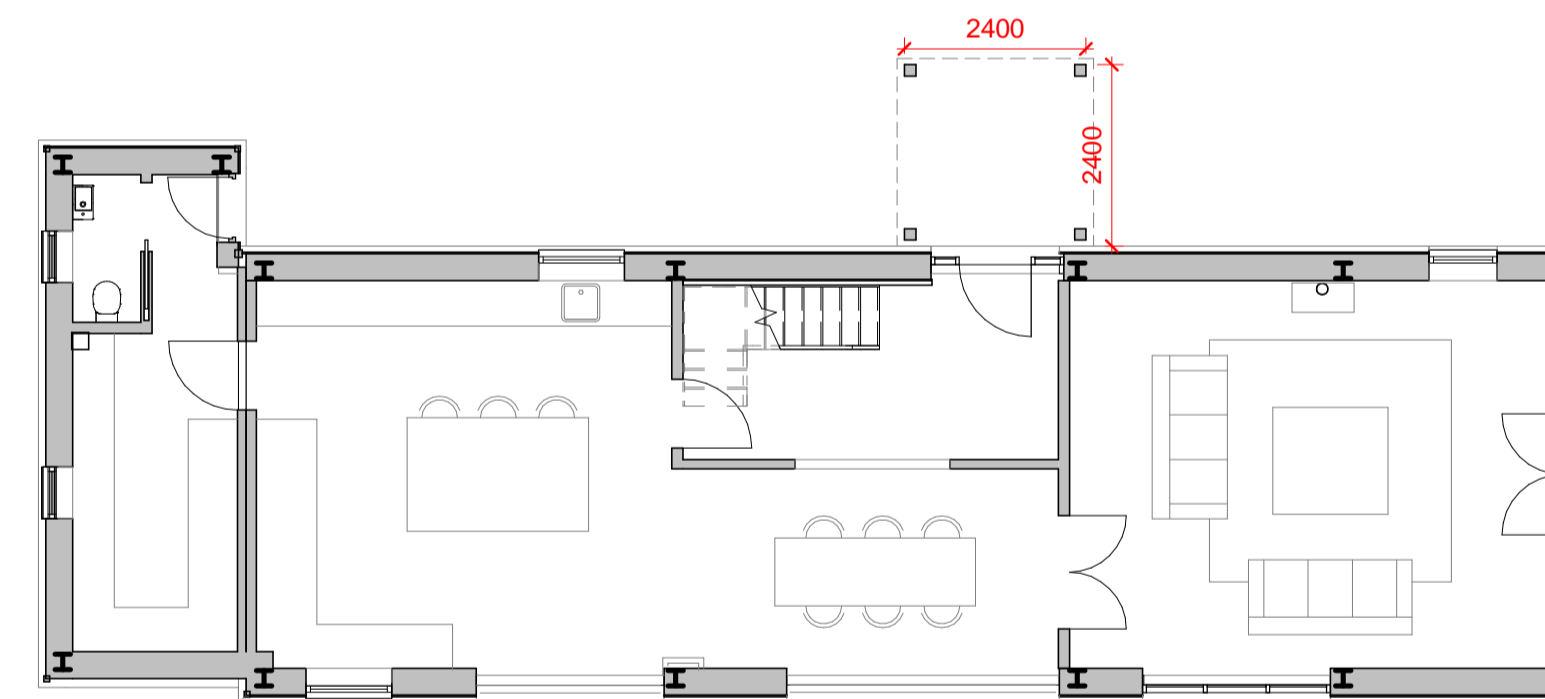

Proposed Ground Floor Plan - New Porch
1 : 100

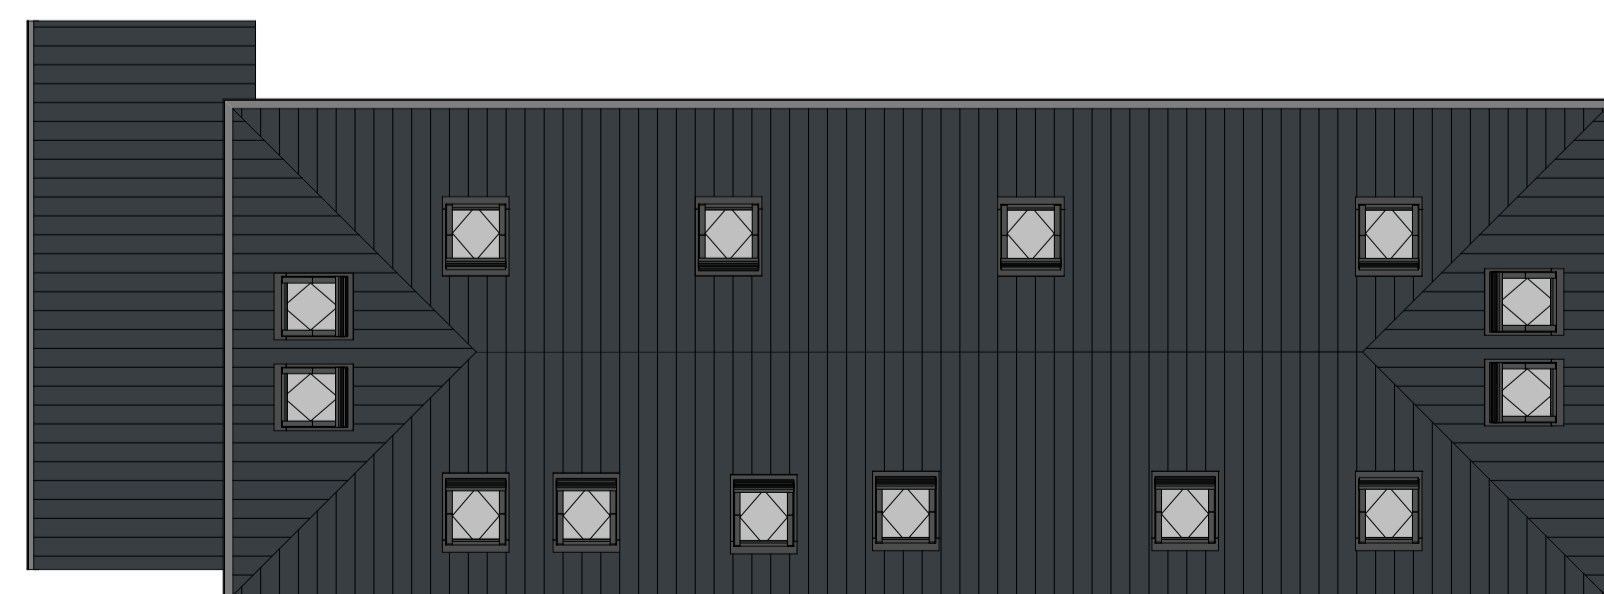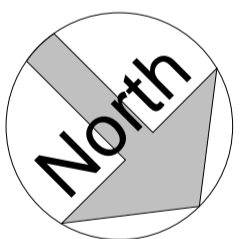

Existing Roof Plan - New Porch
1 : 100

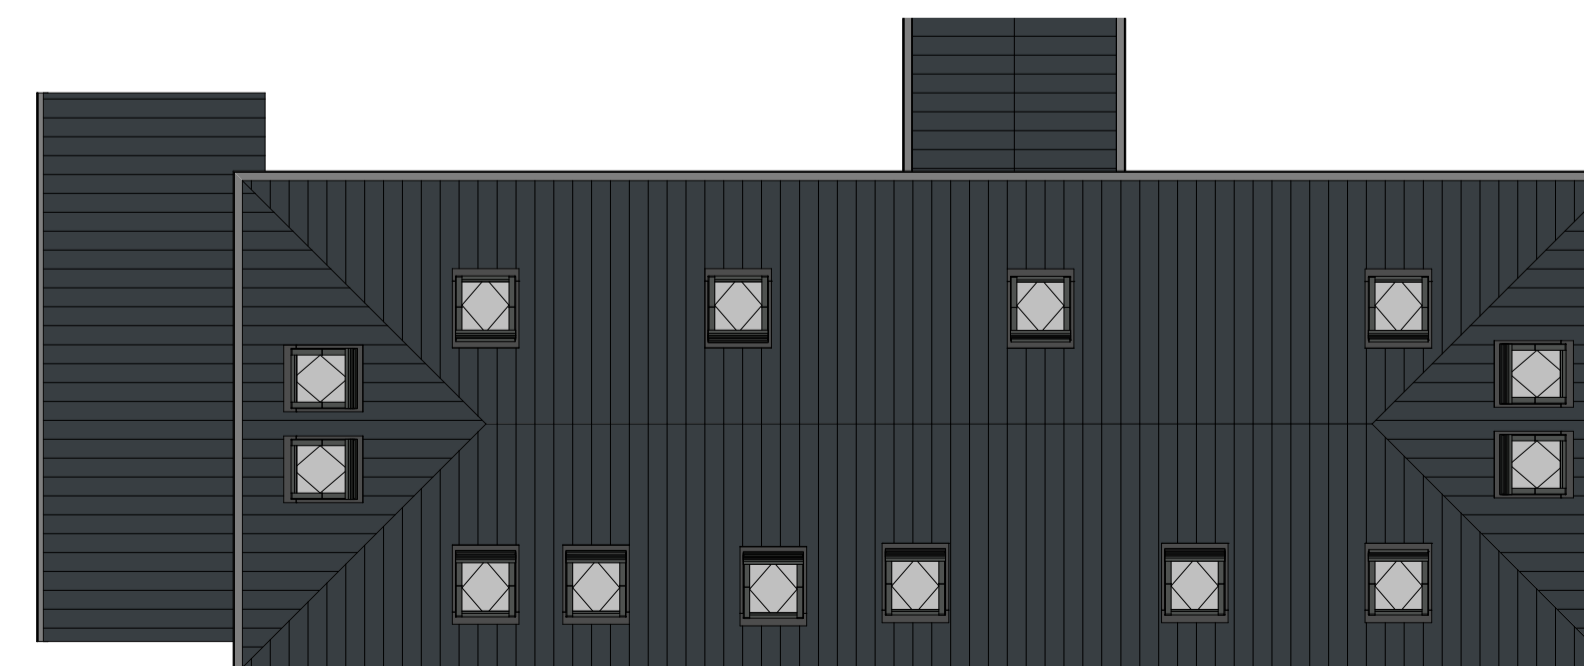

Proposed Roof Plan - New Porch
1 : 100

