
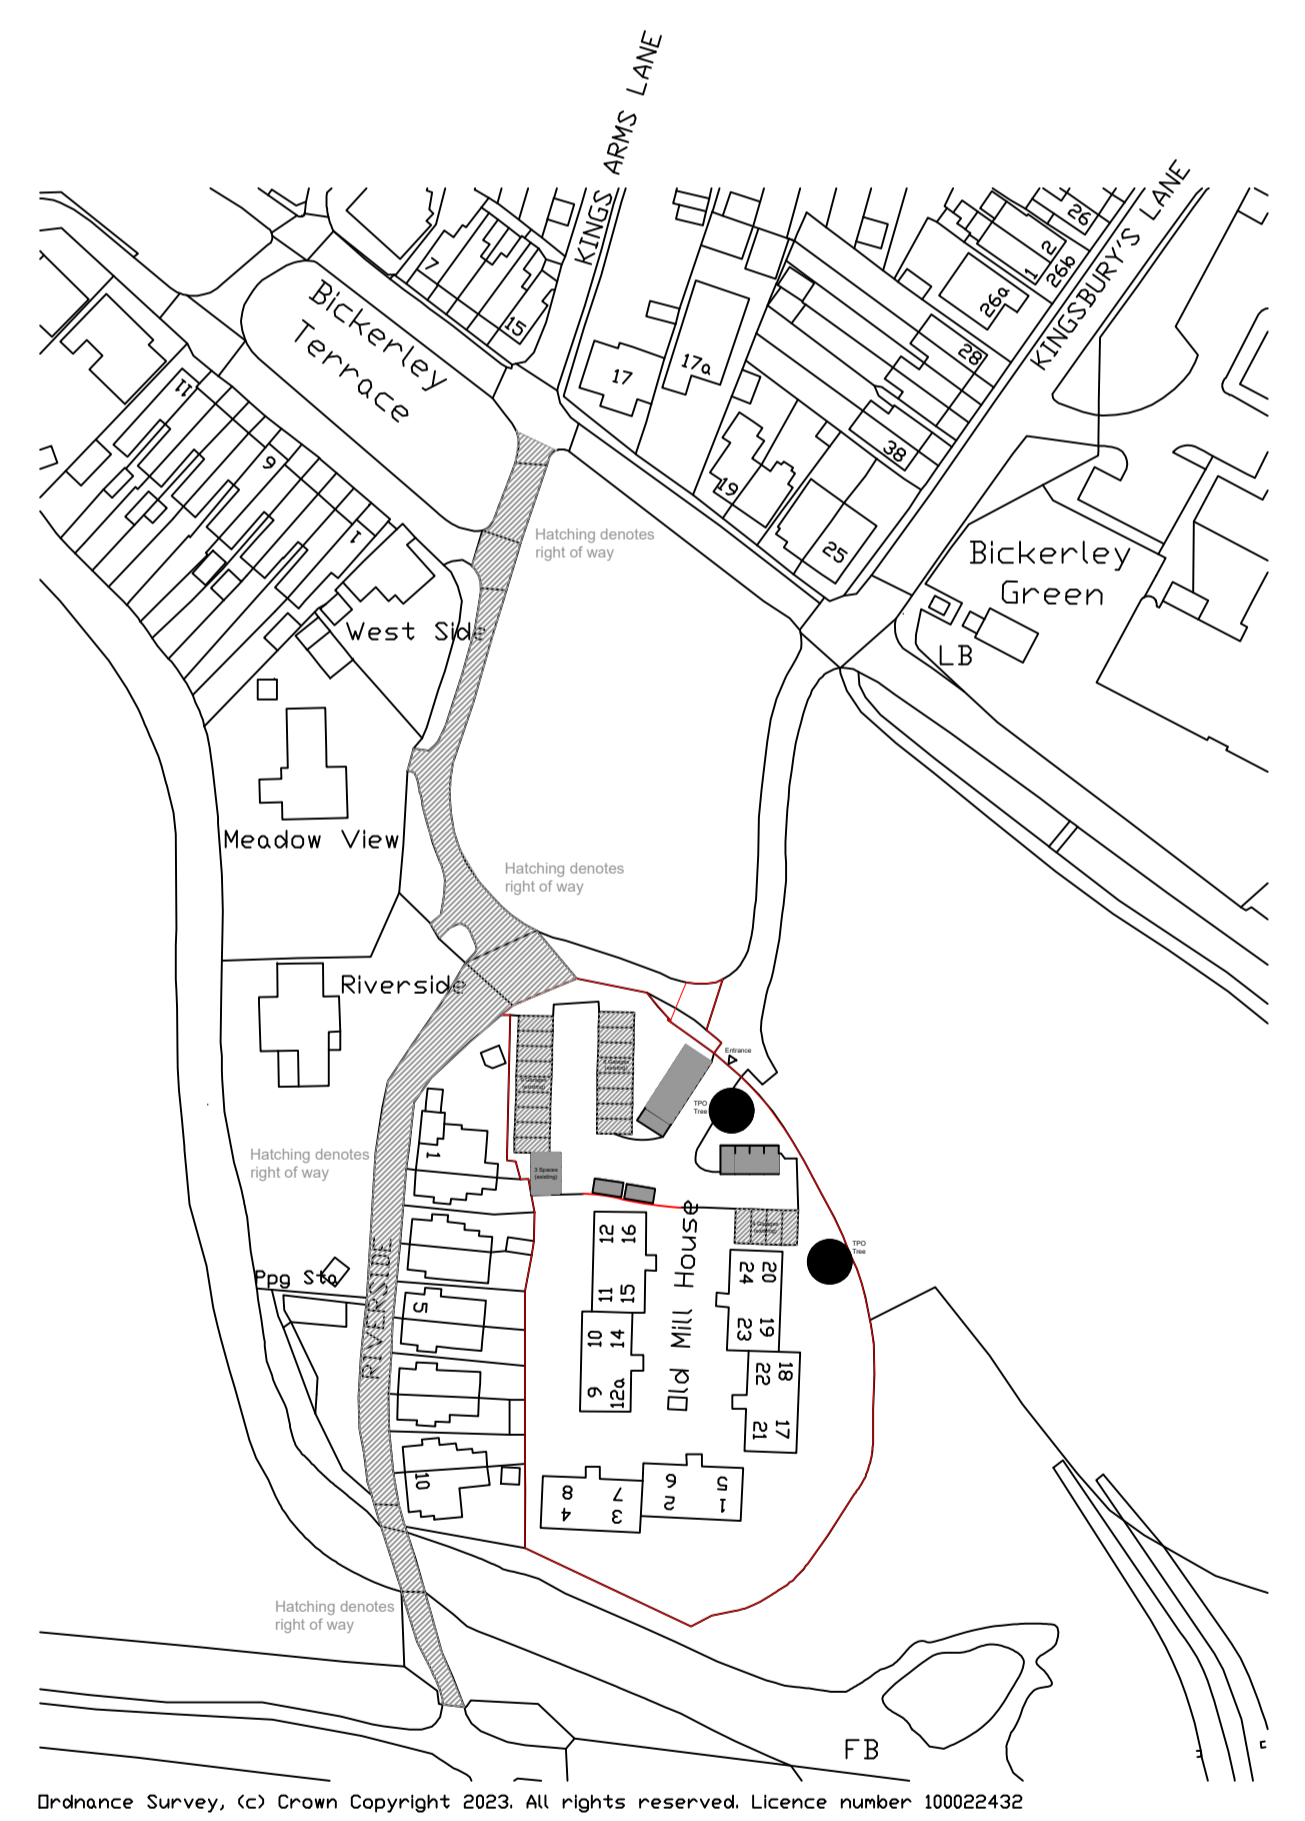


Ordnance Survey, (c) Crown Copyright 2023. All rights reserved. Licence number 100022432

**BLOCK PLAN - 1:500**

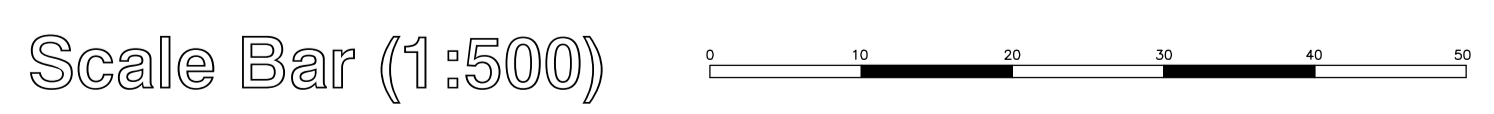

Ordnance Survey, (c) Crown Copyright 2023. All rights reserved. Licence number 100022432

**LOCATION PLAN - 1:1250**

<b>General Notes</b>	
Do not scale from these drawings. Use written dimensions only. All dimensions to be checked on site prior to commencement of work and/or prefabrication.	
This drawing is the copyright of mba architecture ltd and may not be reproduced, copied in whole or in part or altered without prior written permission.	
© Copyright	
PROJECT STATUS	
Planning	
<b>MBA Architecture Ltd.</b>	
306 Lymington Road Highcliffe Christchurch Dorset Tel: 01590 624794 Email: matt@mbauktd.co.uk	
<b>Client:</b> Old Mill House Flats Bickerley Ringwood BH24 1EQ	
<b>Job Title:</b>	
Proposed Traffic calming measure	
<b>Drawing Title:</b>	
Existing Site Location Plans	
<b>Drawn By:</b> MBA	<b>Dwg. No.</b> MBA/100/101
<b>Date:</b> February 2024	<b>Rev.</b>
<b>Scale:</b> 1:1250 1:500 and 1:200 @ A1	