


- GENERAL NOTES:**
1. THIS DRAWING IS COPYRIGHT AND THE PROPERTY OF VEOLIA AND IS NOT TO BE COPIED IN WHOLE OR IN PART EXCEPT UNDER A WRITTEN AGREEMENT.
 2. DETAILS SHOWN ON DRAWINGS ARE FOR REFERENCE PURPOSES ONLY.
 3. THIS IS A CONCEPTUAL DRAWING SUBJECT TO DETAILED DESIGN BY A DESIGN & BUILD CONTRACTOR.
 4. IN CASE OF ANY DISCREPANCY BETWEEN THE DRAWING AND THE WORKS INFORMATION, THE WORKS INFORMATION WILL TAKE PRECEDENCE AND THE CONTRACTOR WILL BE DEEMED TO HAVE INTENDED TO COMPLY WITH THE WORKS INFORMATION AND SHALL DO SO.
 5. ALL DIMENSIONS AND LEVELS ARE TO BE CHECKED ON SITE BY THE CONTRACTOR PRIOR TO PREPARING ANY WORKING DRAWINGS OR COMMENCING ON SITE.
 6. PLEASE ENSURE DRAWING LICENCE DATE IS STILL VALID. ALL LICENCES ARE 12 MONTH UNLESS OTHERWISE STATED.

KEY
DEVELOPMENT BOUNDARY ———

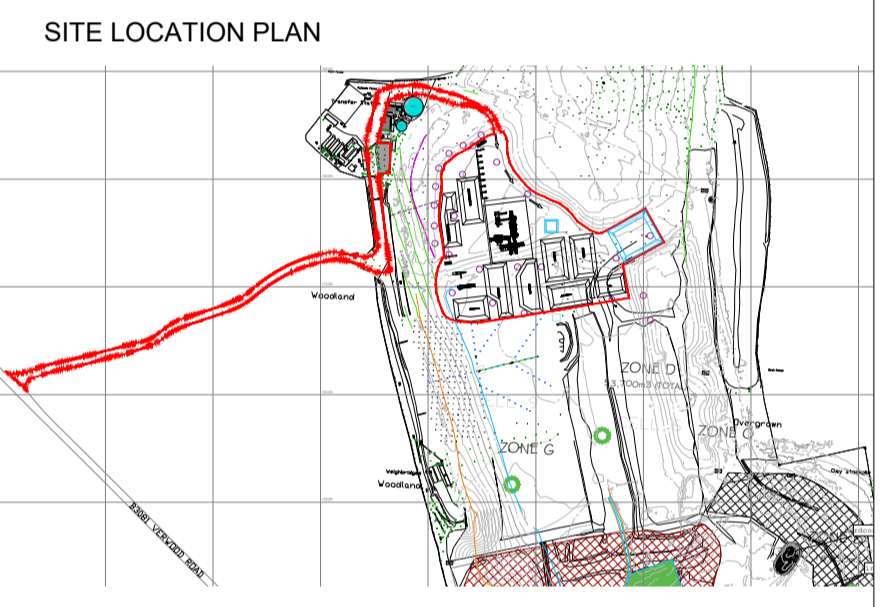

C	LAGOON & BOUNDARY UPDATED	RB	07.02.24
B	BOUNDARY UPDATED	RB	15.01.24
Rev	Description of revision	Drawn	Chkd
			App
			Date




Technical Direction,
8th Floor, 210 Pentonville Road, London. N1 9JY
Tel: 0207 812 5189

Project
**BLUE HAZE LANDFILL
IBA PROJECT BH24 3QE**

Title
PROPOSED SITE LAYOUT

Drawn	Initials	Date	Scale	Sheet size
	RB	27.09.23	1:500 @ A1	A1
Checked				
Approved			© Copyright Reserved	

Job No. BHAZE
Drawing No. VES_TD_BHAZEIBA_100_002
Revision C

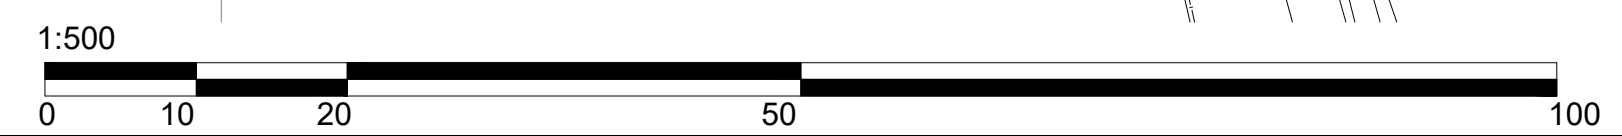

FOR PLANNING