

113451

113401

113351

TEDDER WAY

PORTAL ROAD



REV A 05 / 01 / 2023
Amended roof over proposed sitting area and over pond

DAK Building Design
tele :- 01590 615139

CLIENT
SITE 25 TEDDER WAY
TOTTON
SO40 3FZ

DRAWING
BLOCK PLAN SHOWING LOCATION
OF PROPOSED EXTENSION

DRAWING No. DAK / TW / 03
SCALE 1 : 500 @ A3 (printed to scale)
DATE :- 27 / 09 / 2023 DRAWN BY:- DAK

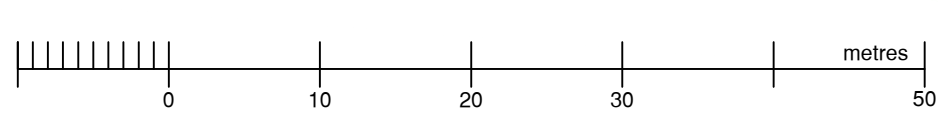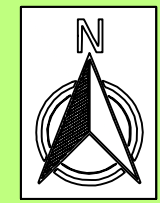

9.4m

03

15

11

10

8

40

25

27

32 30b

30a 30

52

54

20