


EXISTING GROUND FLOOR

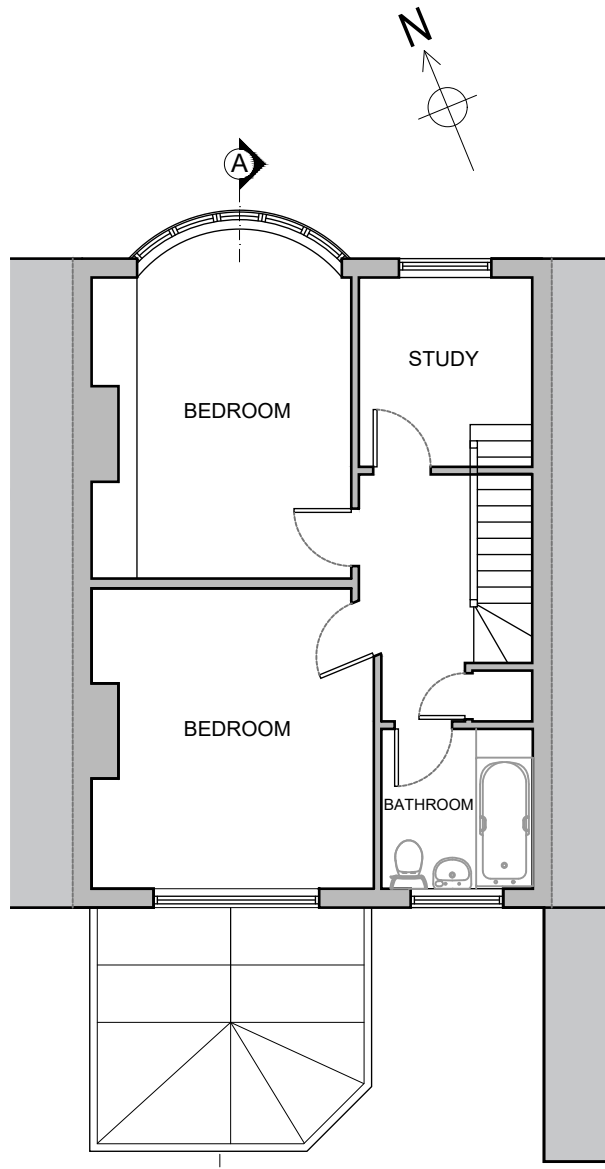


EXISTING FIRST FLOOR

All dimensions to be checked on site by contractor prior to preparation of shop drawings and commencement of work on site.

Do not scale from this drawing.

This drawing and the copyrights and patents therein are the property of Apex Architecture and may not be used or reproduced without consent.

This drawing is to be read in conjunction with all relevant consultant's drawings/documents and any discrepancies or variations are to be notified to Apex Architecture before the affected work commences.

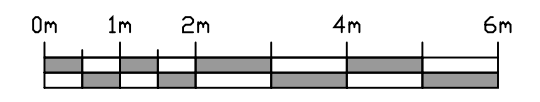

Revision	Date	Description	Drawn by	Checked by
A	22.12.2023	2nd Issue	JH	DH
B	29.01.2024	Planning application	JH	DH

Apex Architecture

133 Creek Road, Greenwich, London, SE8 3BU 0203 393 6555

Client
Claire & Paul Thomas

Project
14 Diamond Terrace
London
SE10 8QN

Title
Existing Plans

Job No. L259dt	Drawing No. 001	Revision B
Scale 1:100/200@A3	Issue Planning	Date Dec 2023