


NORTH

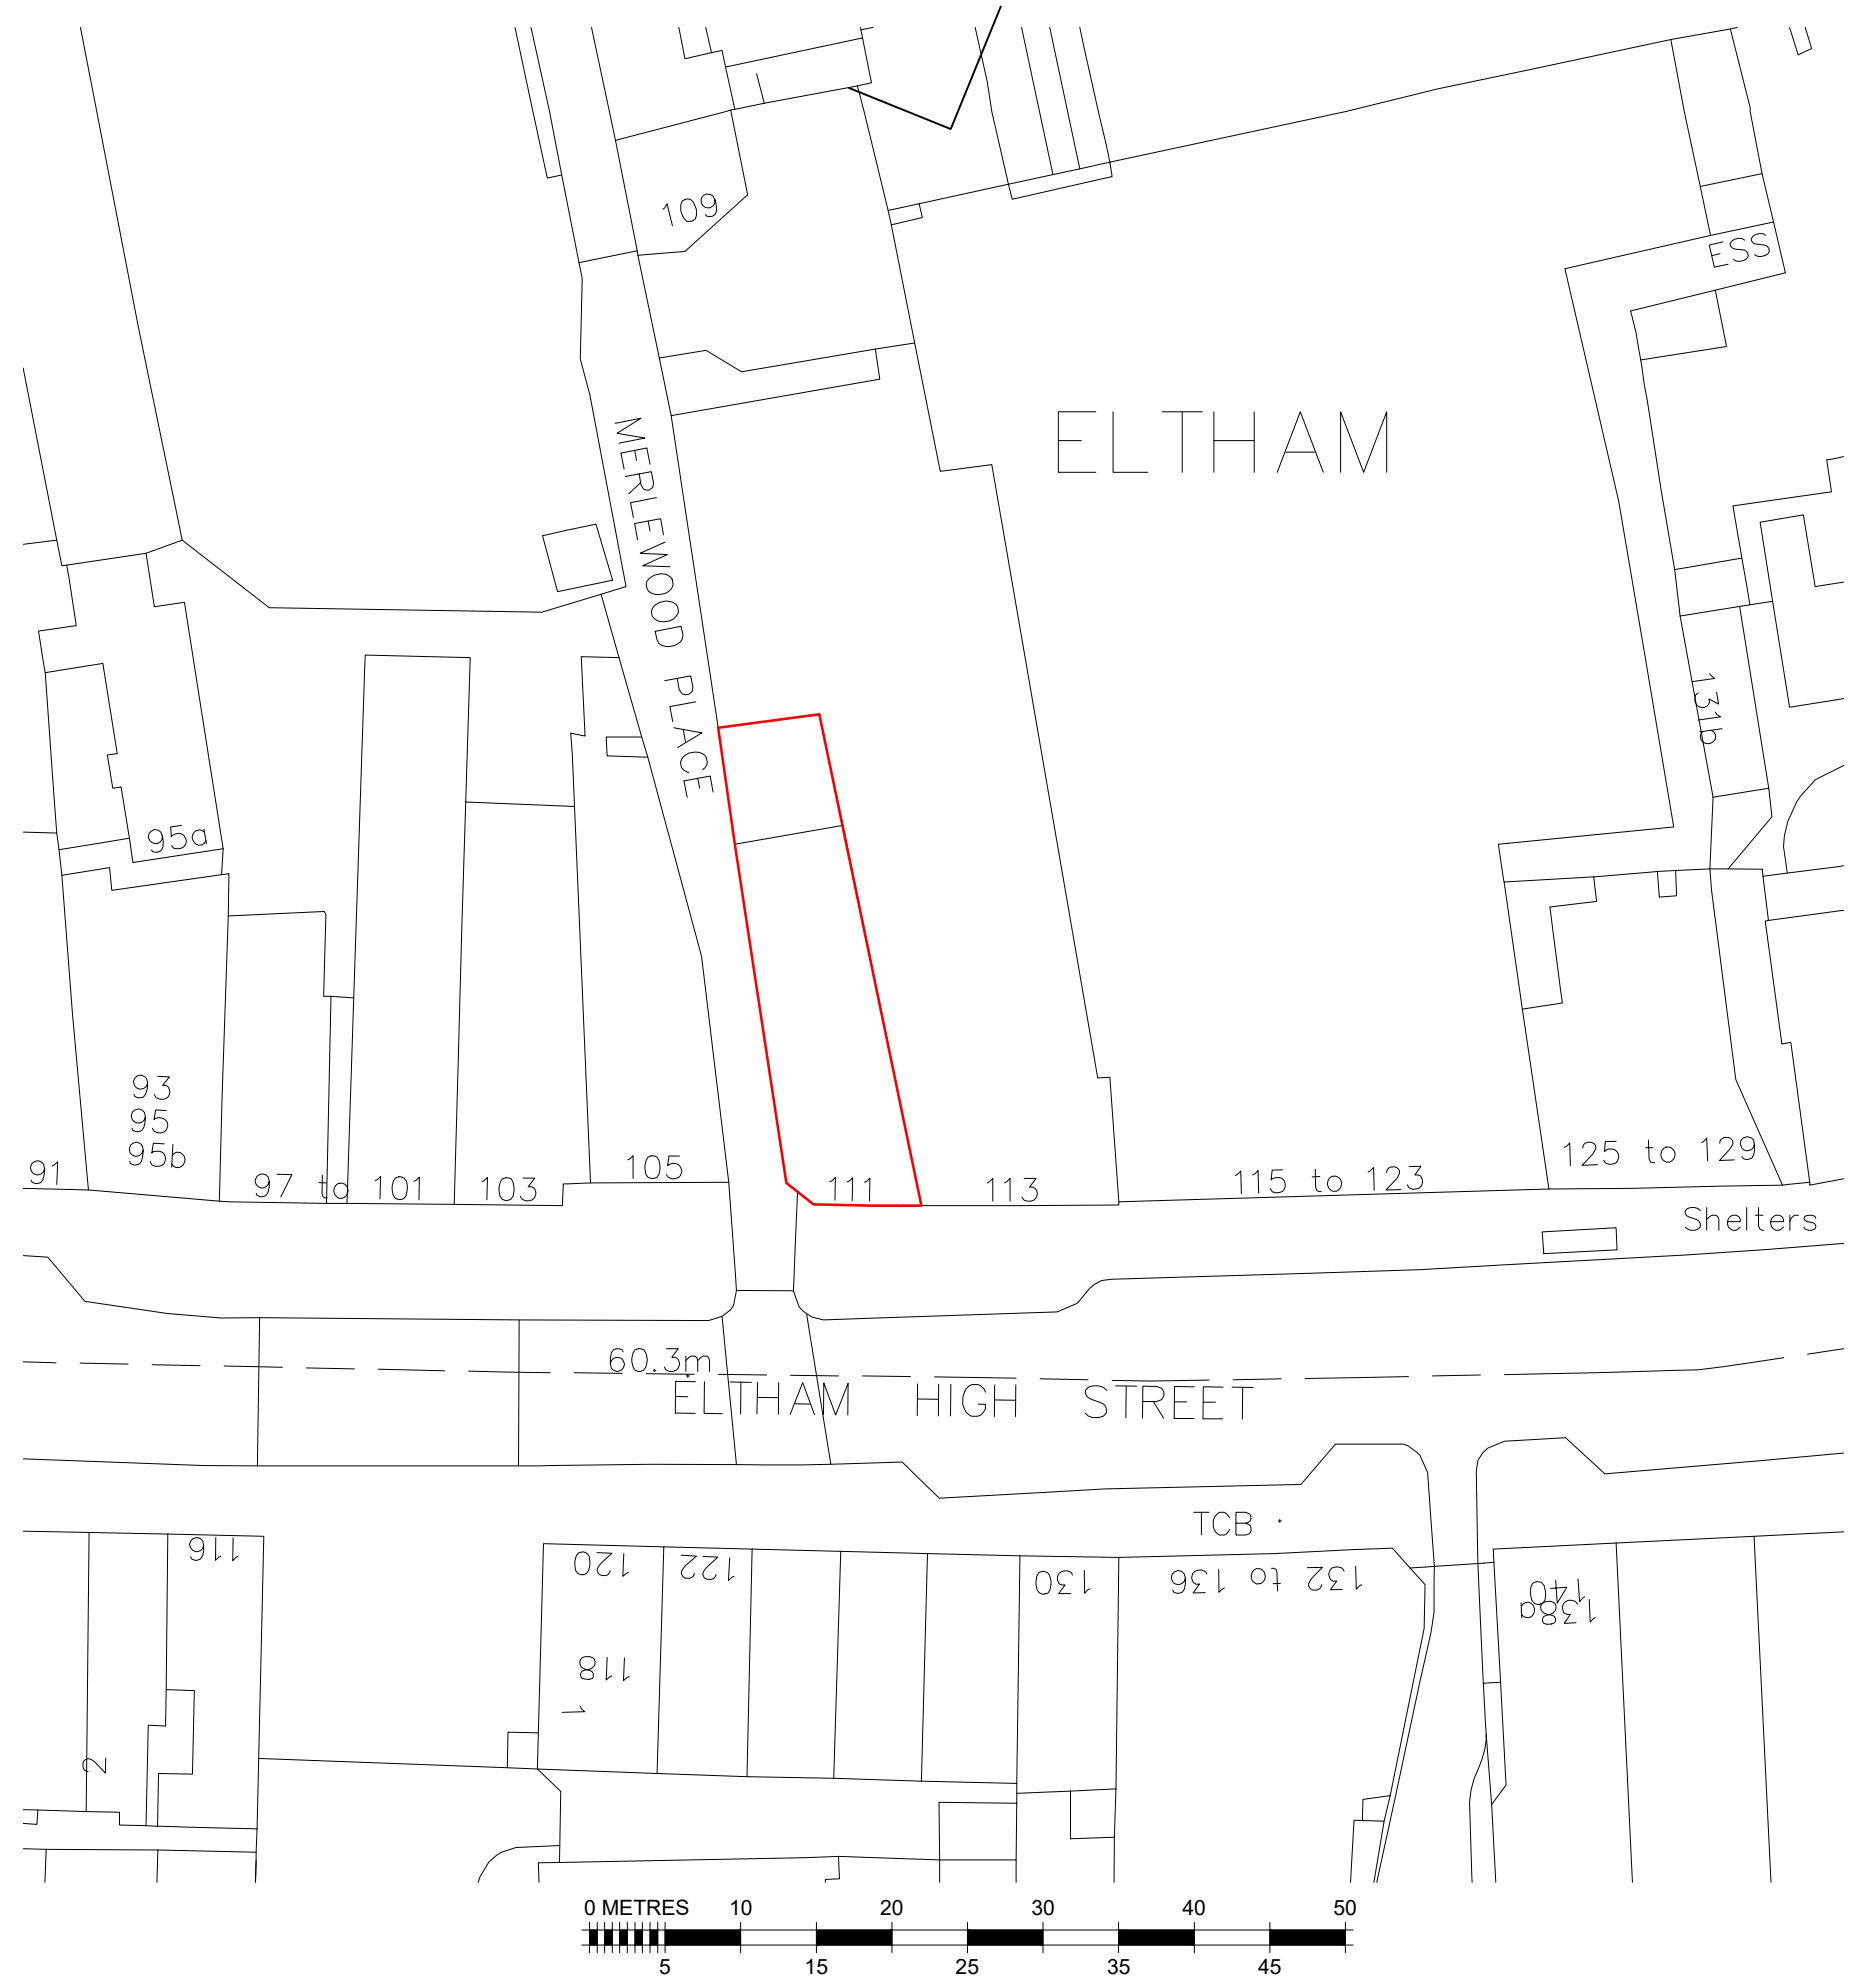

111 HIGH STREET,
ELTHAM,
SE9 1TD.

SITE PLAN
(1:500 @ A3)