


NOTES:

- Do not scale from this drawing other than for Planning Purposes. Figured dimensions to be worked to in all cases.
- The contractor is responsible for checking dimensions, tolerances and references. Any discrepancy to be verified with the Architect before proceeding with the works.

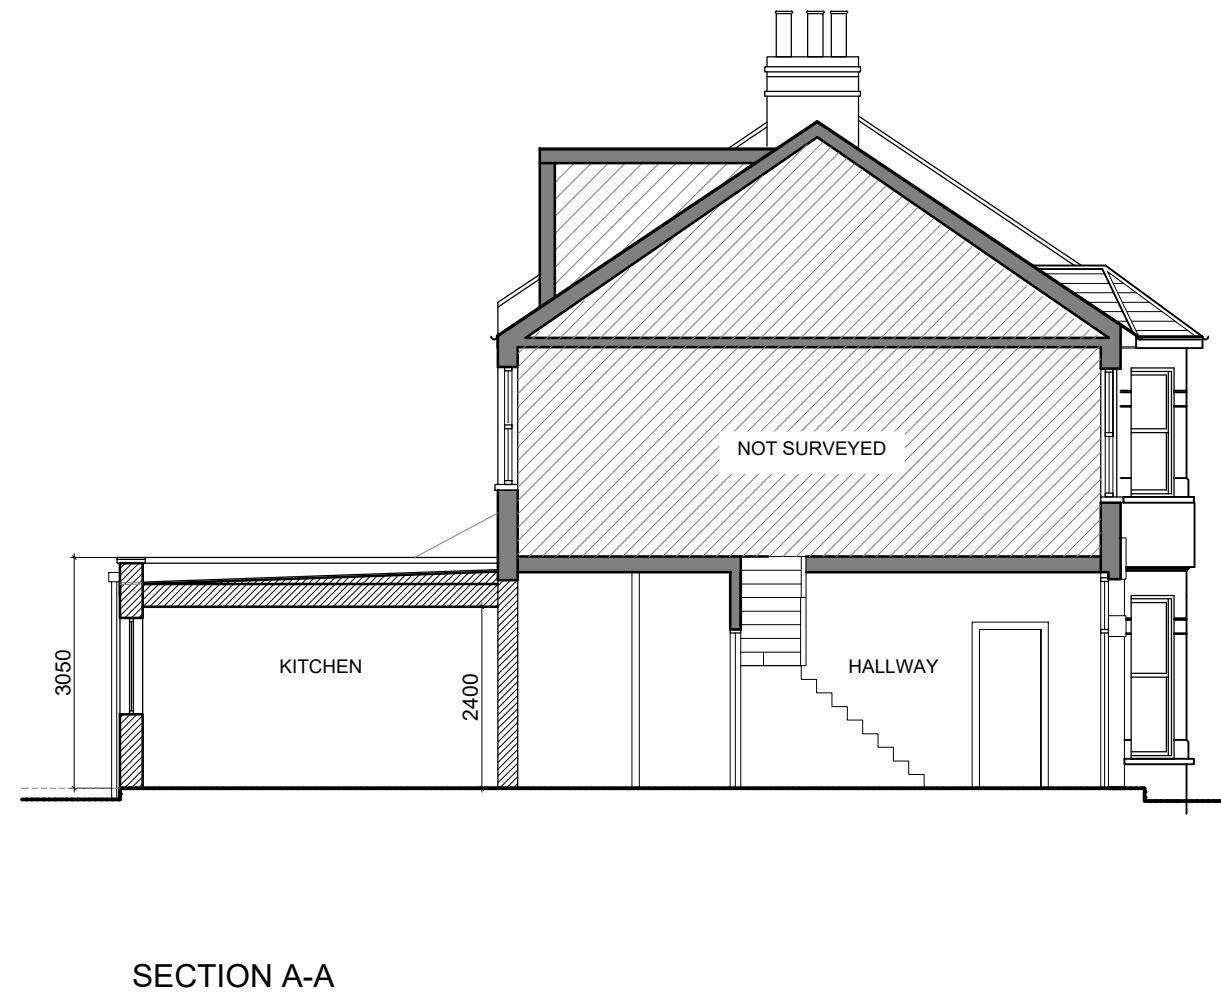

20/06/2022 Rev.C Reduced height

	<p>RUSSELL ASSOCIATES A R C H I T E C T S ARCHITECTURE : INTERIOR : PLANNING UNIT 4, HOPYARD STUDIOS, 13 LOVIBOND LANE GREENWICH, LONDON, SE10 9FY Tel: 0208 320 0990 Email : info@russellassociates.co.uk</p>	<p>APPROVED ELEVATION AND SECTION</p>	<p>72 EARLSHALL ROAD ELTHAM SE9 1PR LONDON</p>	<p>PAGE SIZE : A3 SCALE : 1:100 DATE : 08/11/2021 DRAWN BY : KR CHECK BY : PR</p>	<p>Dwg. No. 1448-11C</p>
--	---	--	--	---	--------------------------------------