



THE CONTRACTOR IS TO CHECK ALL DIMENSIONS AND NOTIFY THE ARCHITECT OF ANY DISCREPANCIES OR OMISSIONS.

© Copyright of Angus Brown Architects

Notes

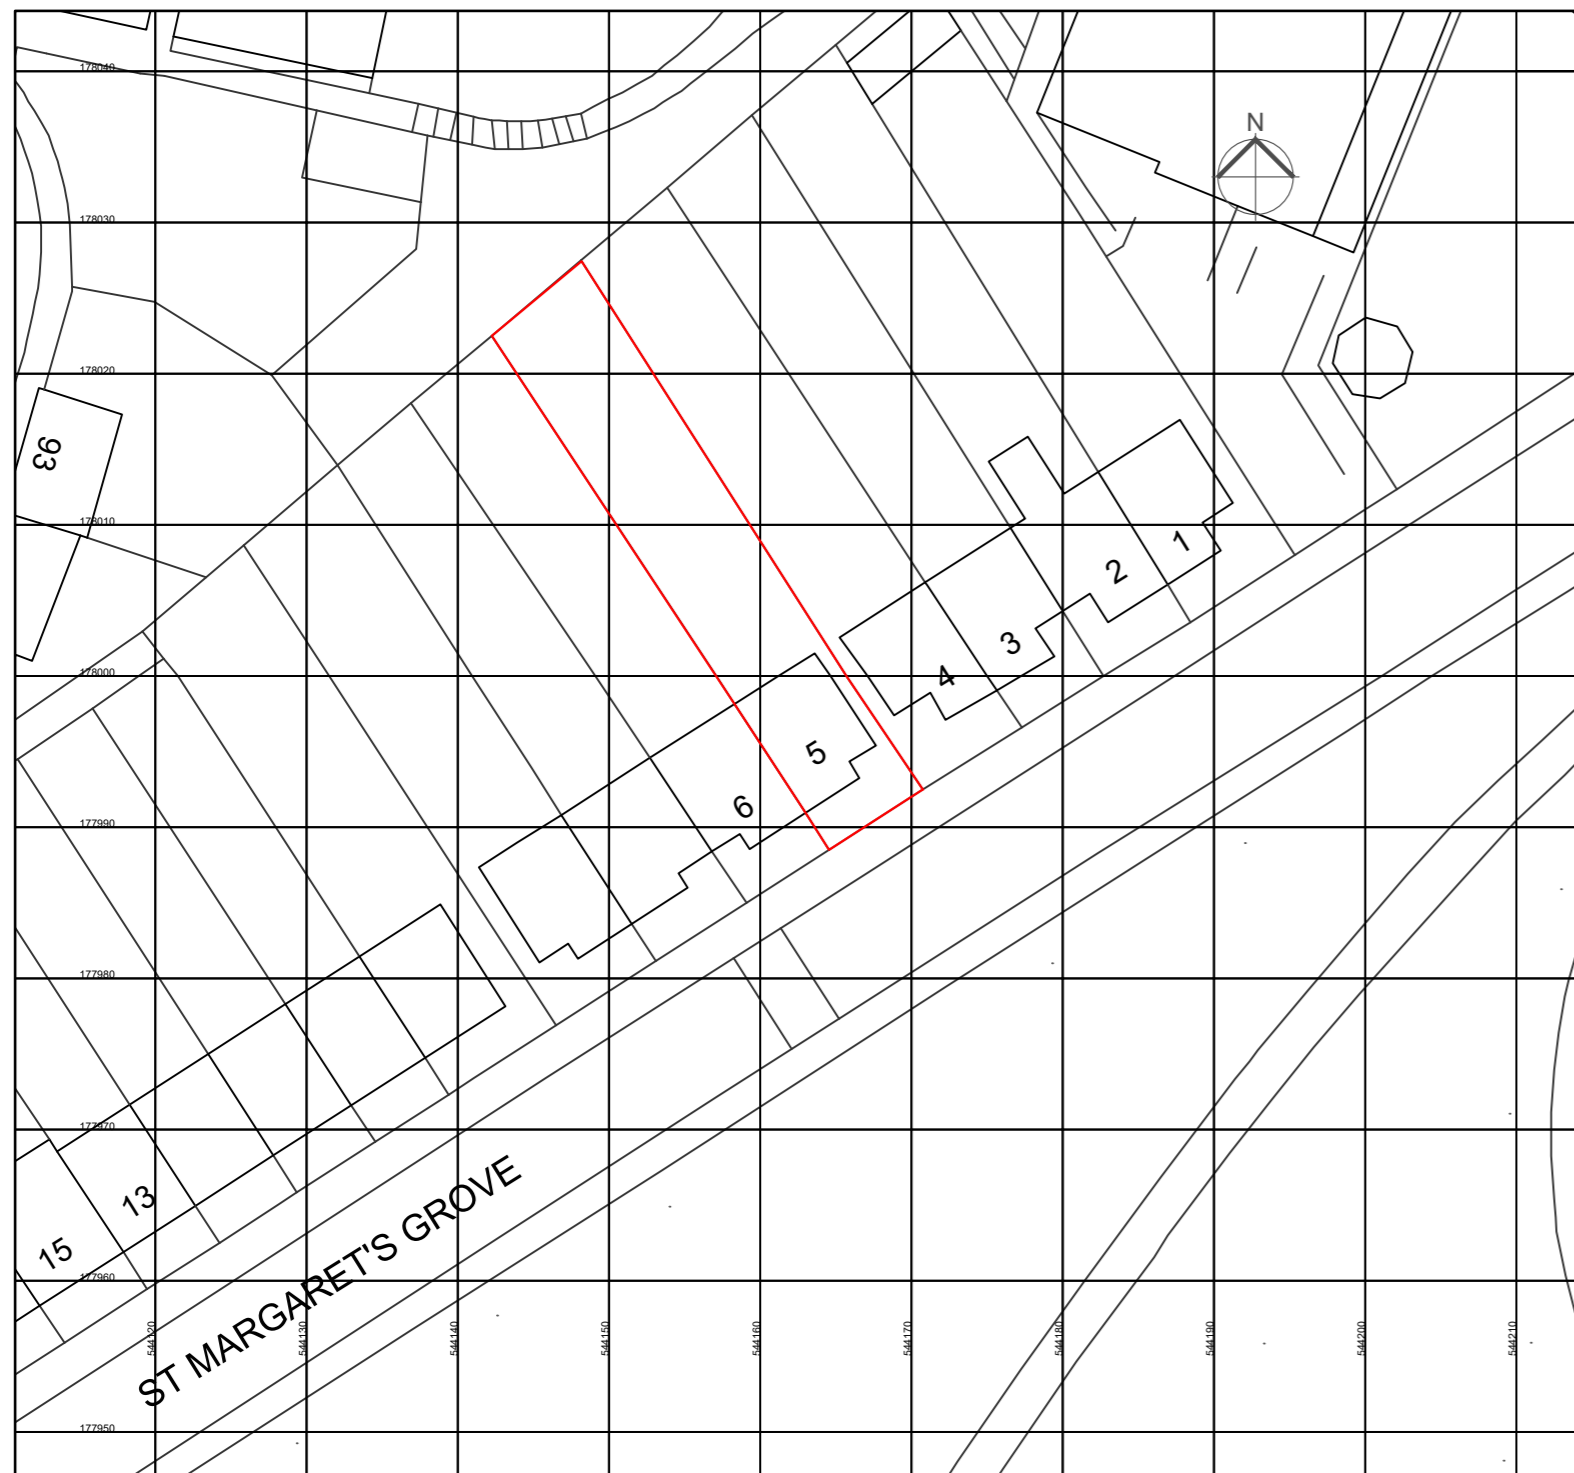

EXISTING BLOCK PLAN 1:500  
1:500 Scale

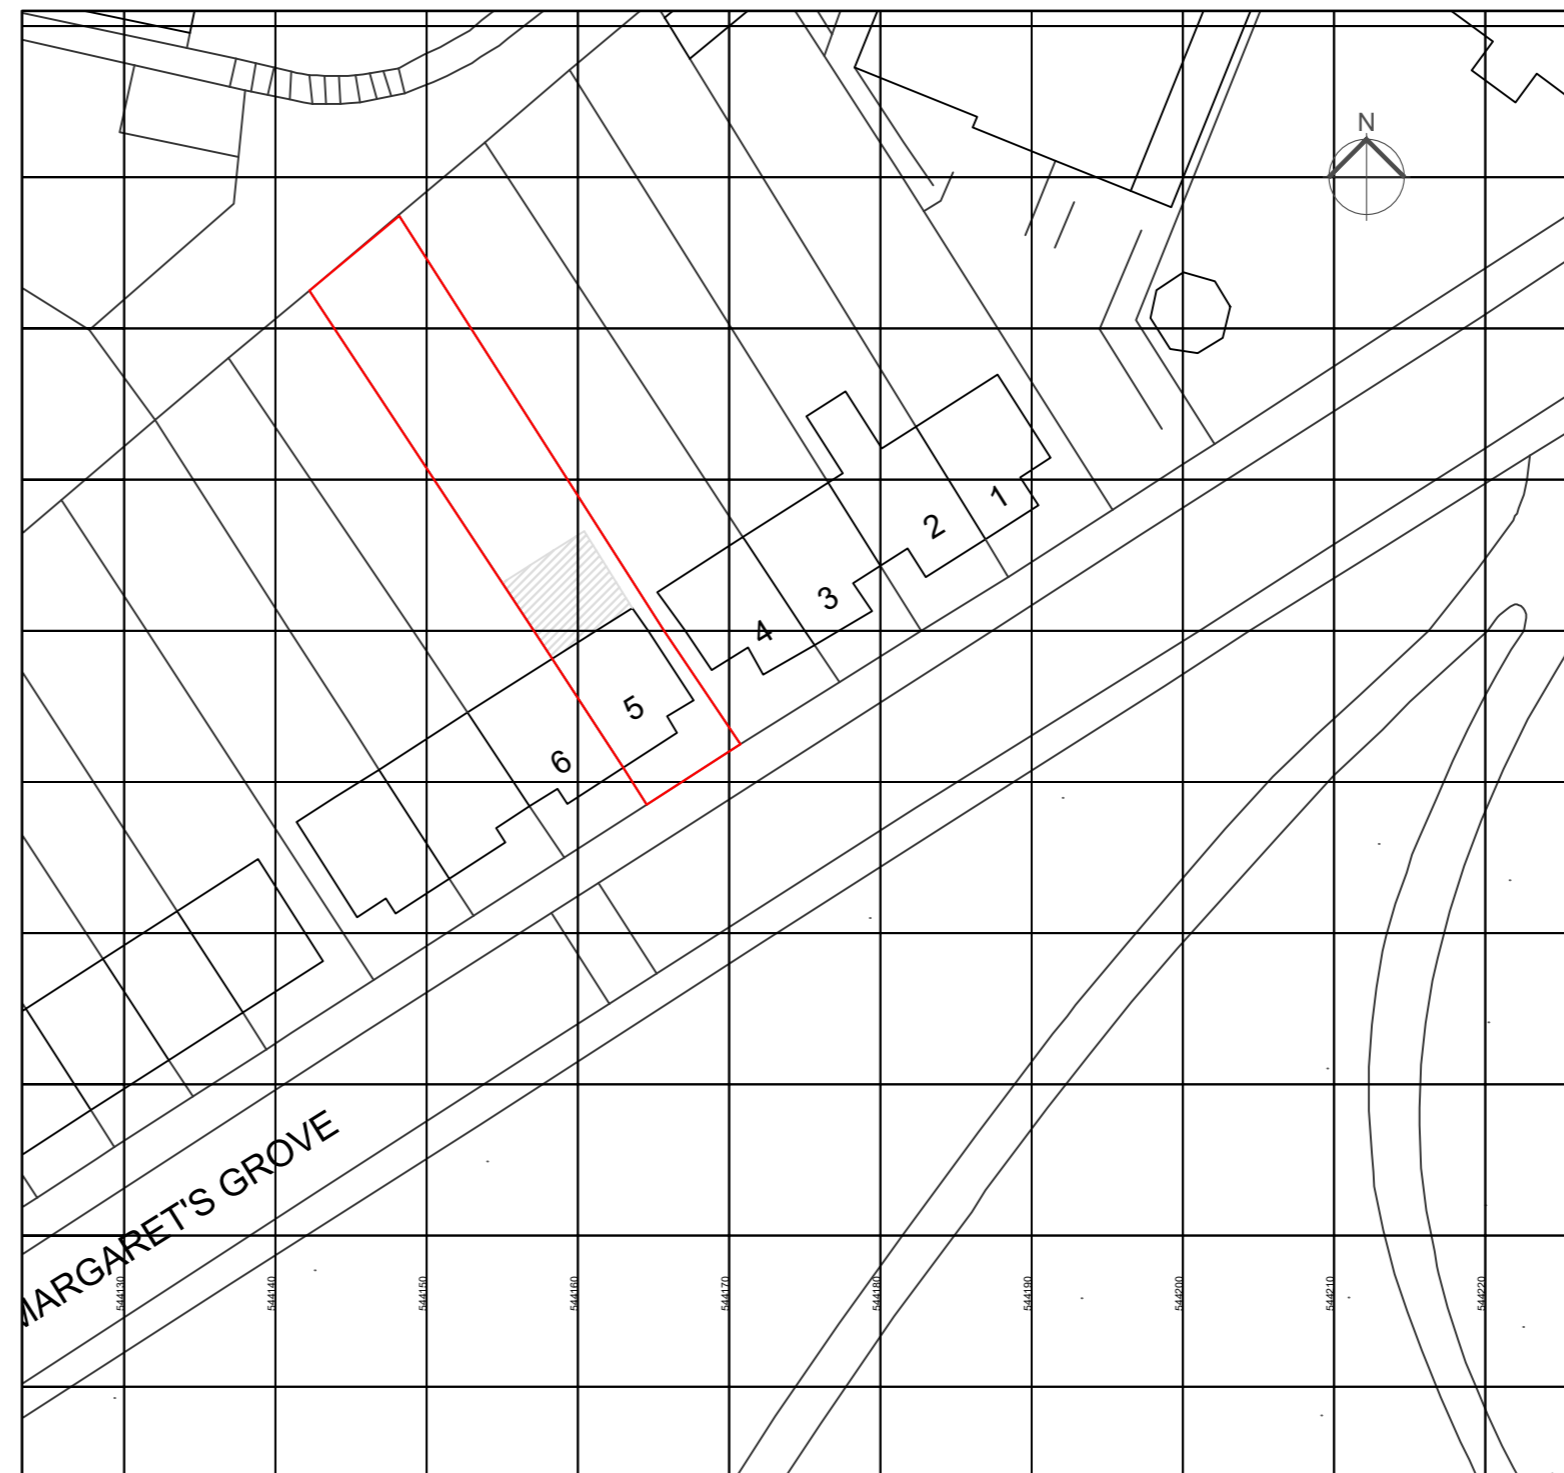

PROPOSED BLOCK PLAN 1:500  
1:500 Scale



Revisions

# ANGUS BROWN ARCHITECTS

59 PLAINS OF WATERLOO RAMSGATE KENT CT11 8JE  
Telephone: 07802635938  
23 FIRST CROSS ROAD TWICKENHAM MIDDX TW2 5QA  
Telephone: 0208 898 6402  
e-mail: enquiries@angusbrownarchitects.co.uk

Title  
**BLOCK PLANS  
AS EXISTING & PROPOSED**

Client  
**MR MICHAEL RATTIGAN**

Project  
**PROPOSED EXTENSIONS AT  
5 St Margaret's Grove  
LONDON  
SE18 7RL**

Drawing Number  
**2685/PL/43**

Scale at A2	Date	Revision
1:100	FEB 2024	
Drawn AD	Checked RMA	