


THE CONTRACTOR IS TO CHECK ALL DIMENSIONS AND NOTIFY THE ARCHITECT OF ANY DISCREPANCIES OR OMISSIONS.


© Copyright of Angus Brown Architects

Notes


PROPOSED

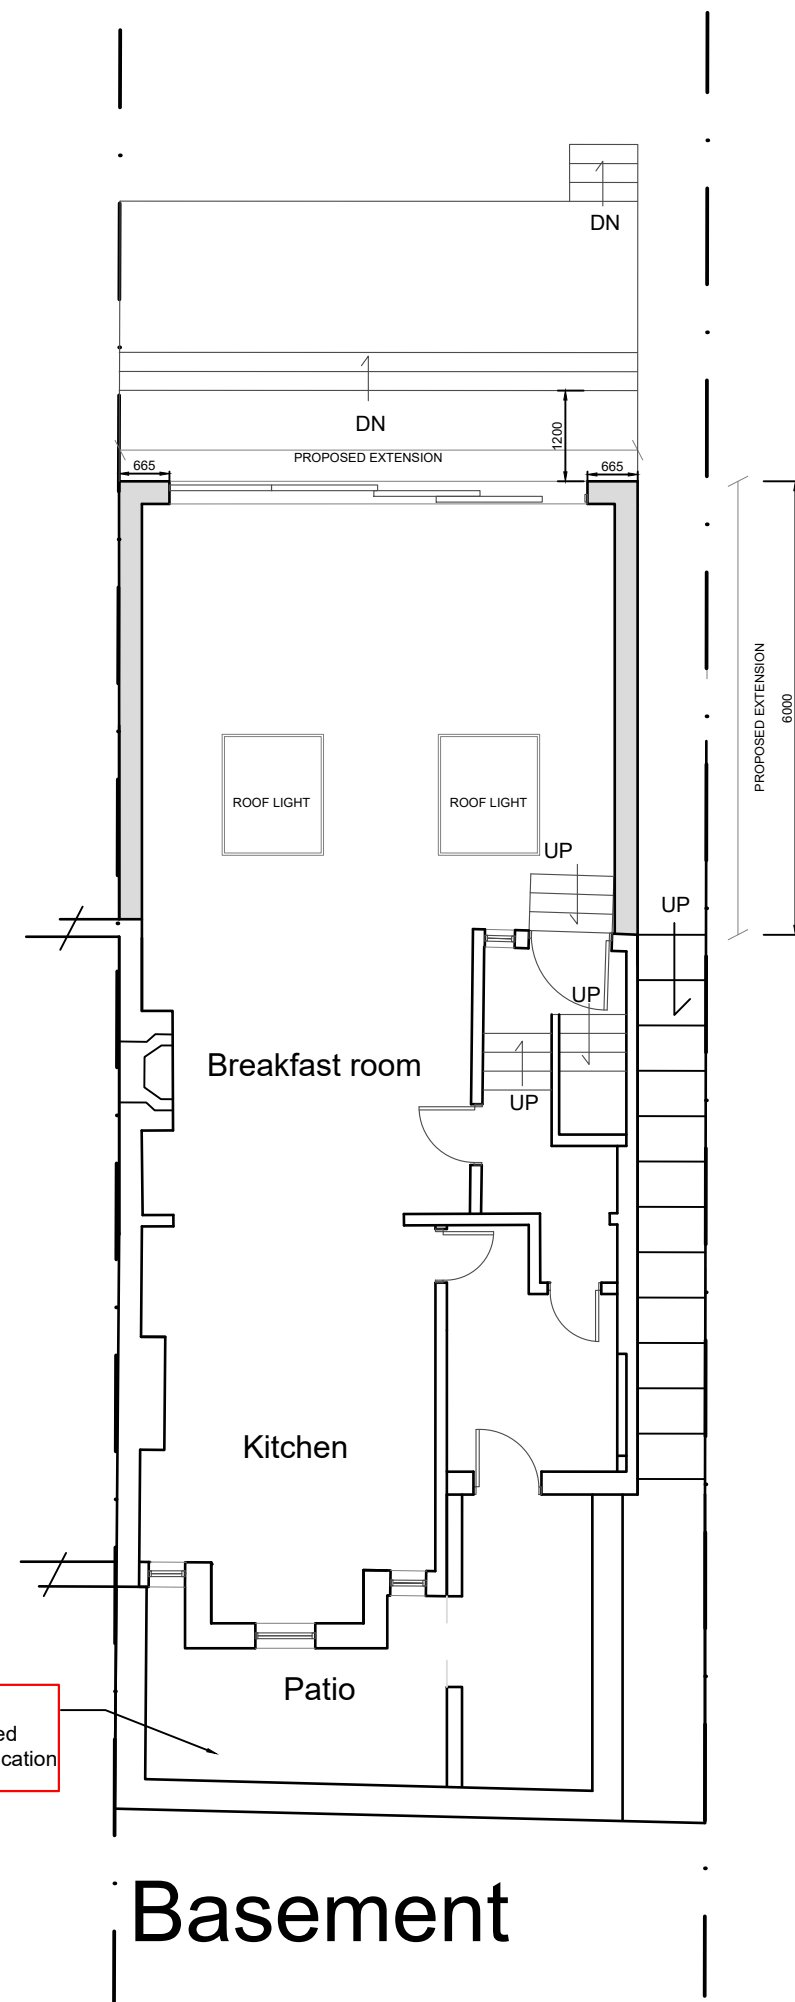


Basement

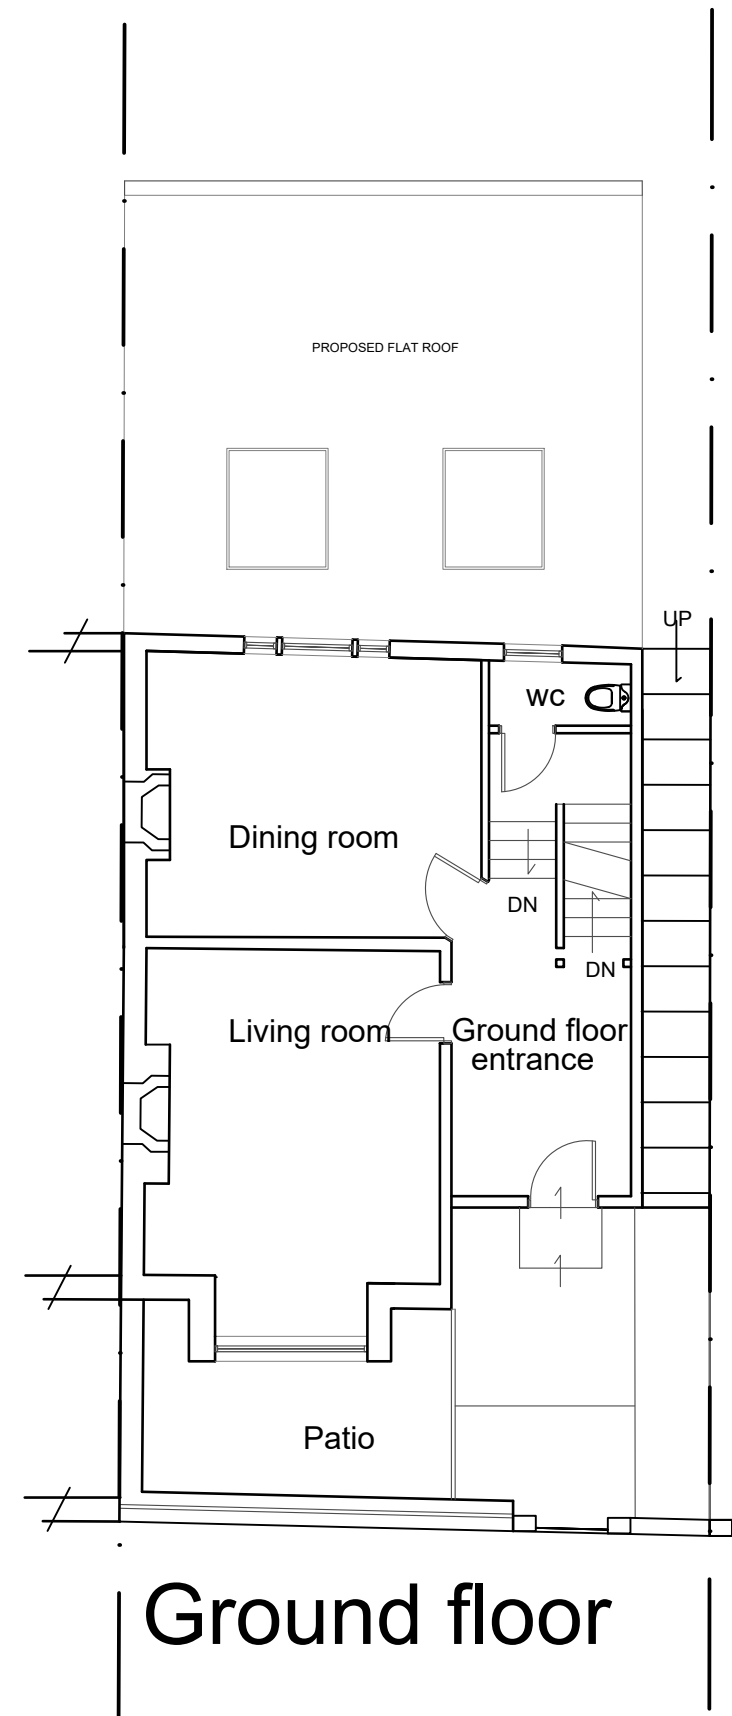

Ground floor

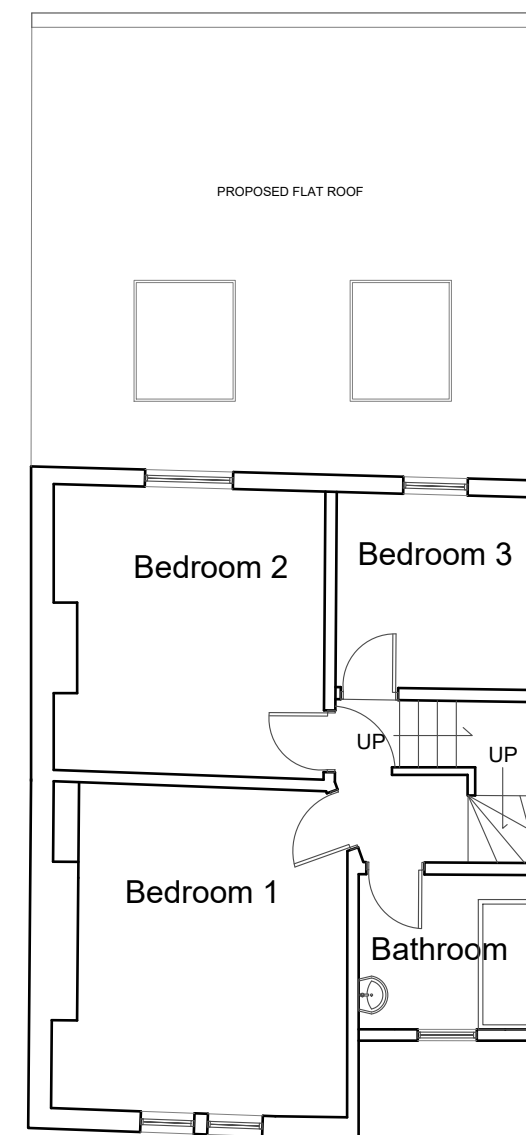

First floor

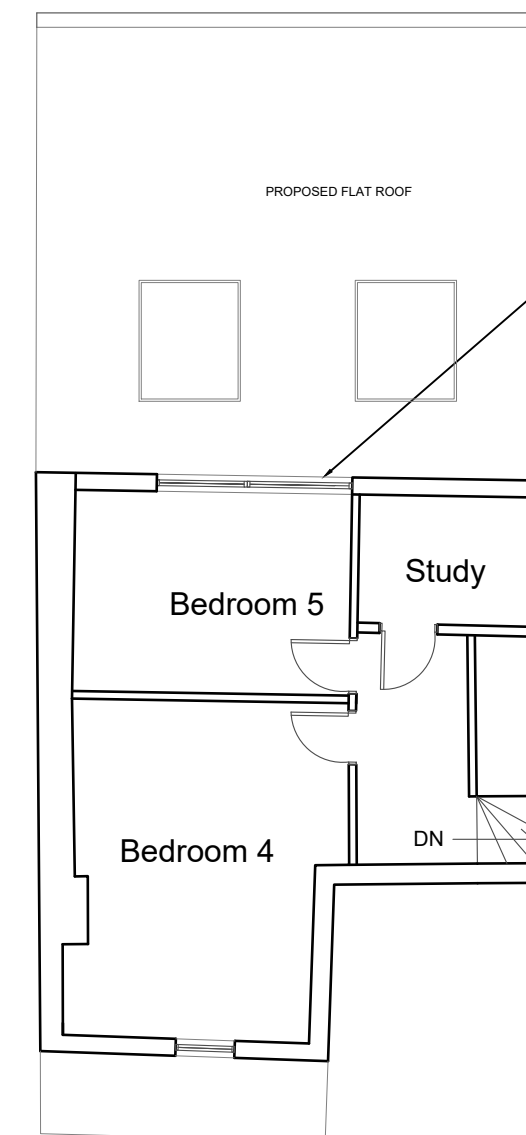

Loft

Enlargement of dormer; application submitted separately.

Front basement refurbishment submitted under a separate application

Revisions

ANGUS BROWN ARCHITECTS

59 PLAINS OF WATERLOO RAMSGATE KENT CT11 8JE
 Telephone: 07802635938
 23 FIRST CROSS ROAD TWICKENHAM MIDDX TW2 5QA
 Telephone: 0208 898 6402
 e-mail: enquiries@angusbrownarchitects.co.uk

Title
PLANS
 AS PROPOSED

Client
 MR MICHAEL RATTIGAN

Project
 PROPOSED EXTENSIONS AT
 5 St Margaret's Grove
 LONDON
 SE18 7RL

Drawing Number
2685/PL/41

Scale at A2 1:100	Date FEB 2024	Revision
Drawn AD	Checked RMA	

