


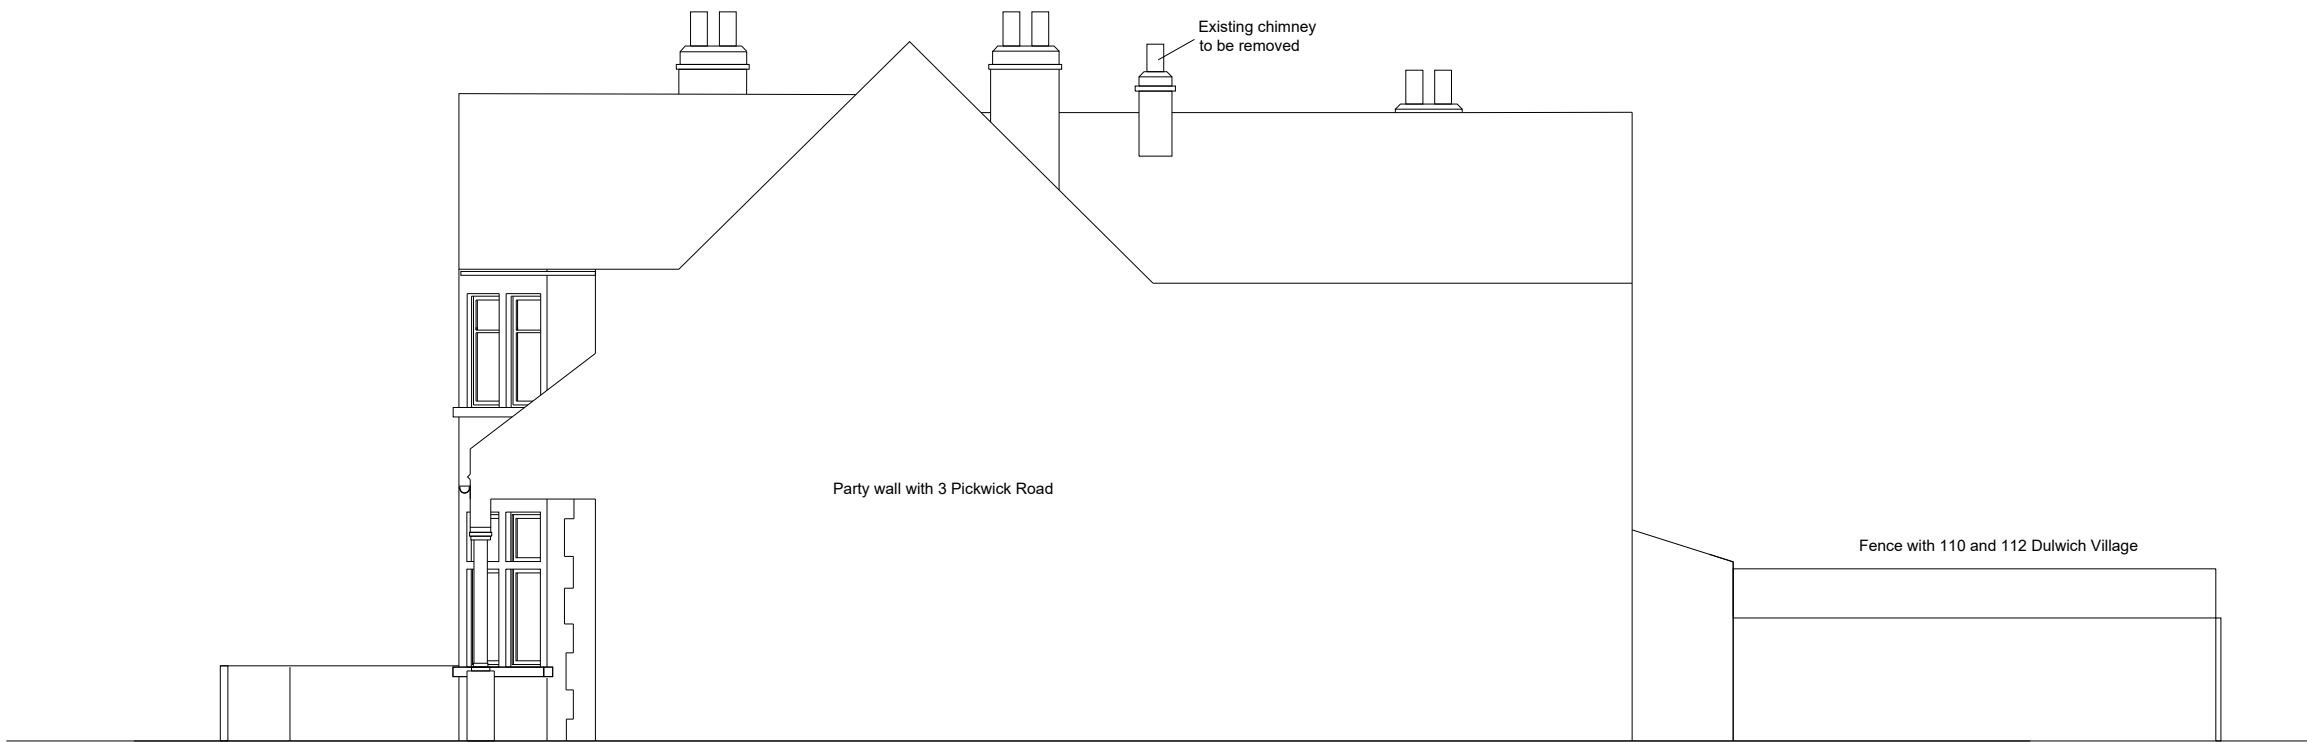

**EXISTING SIDE FACADE (EAST)**



**EXISTING SIDE FACADE (WEST)**

**RDC**  
Research Design Consultancy


Project : **1 Pickwick Road, London, SE21 7JN**

Drawing : **EXISTING SIDE FACADE (EAST)  
EXISTING SIDE FACADE (WEST)**

Date : **22.02.2024** Scale : **1:100 @ A3**

Drawn :	Drg. No. <b>004</b>	Status of Drawing <b>NOT FOR CONSTRUCTION</b>
Checked :		

COPYRIGHT This drawing or design may not be reproduced without permission

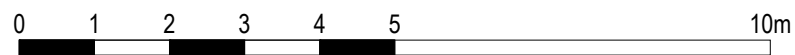

M 1:100