
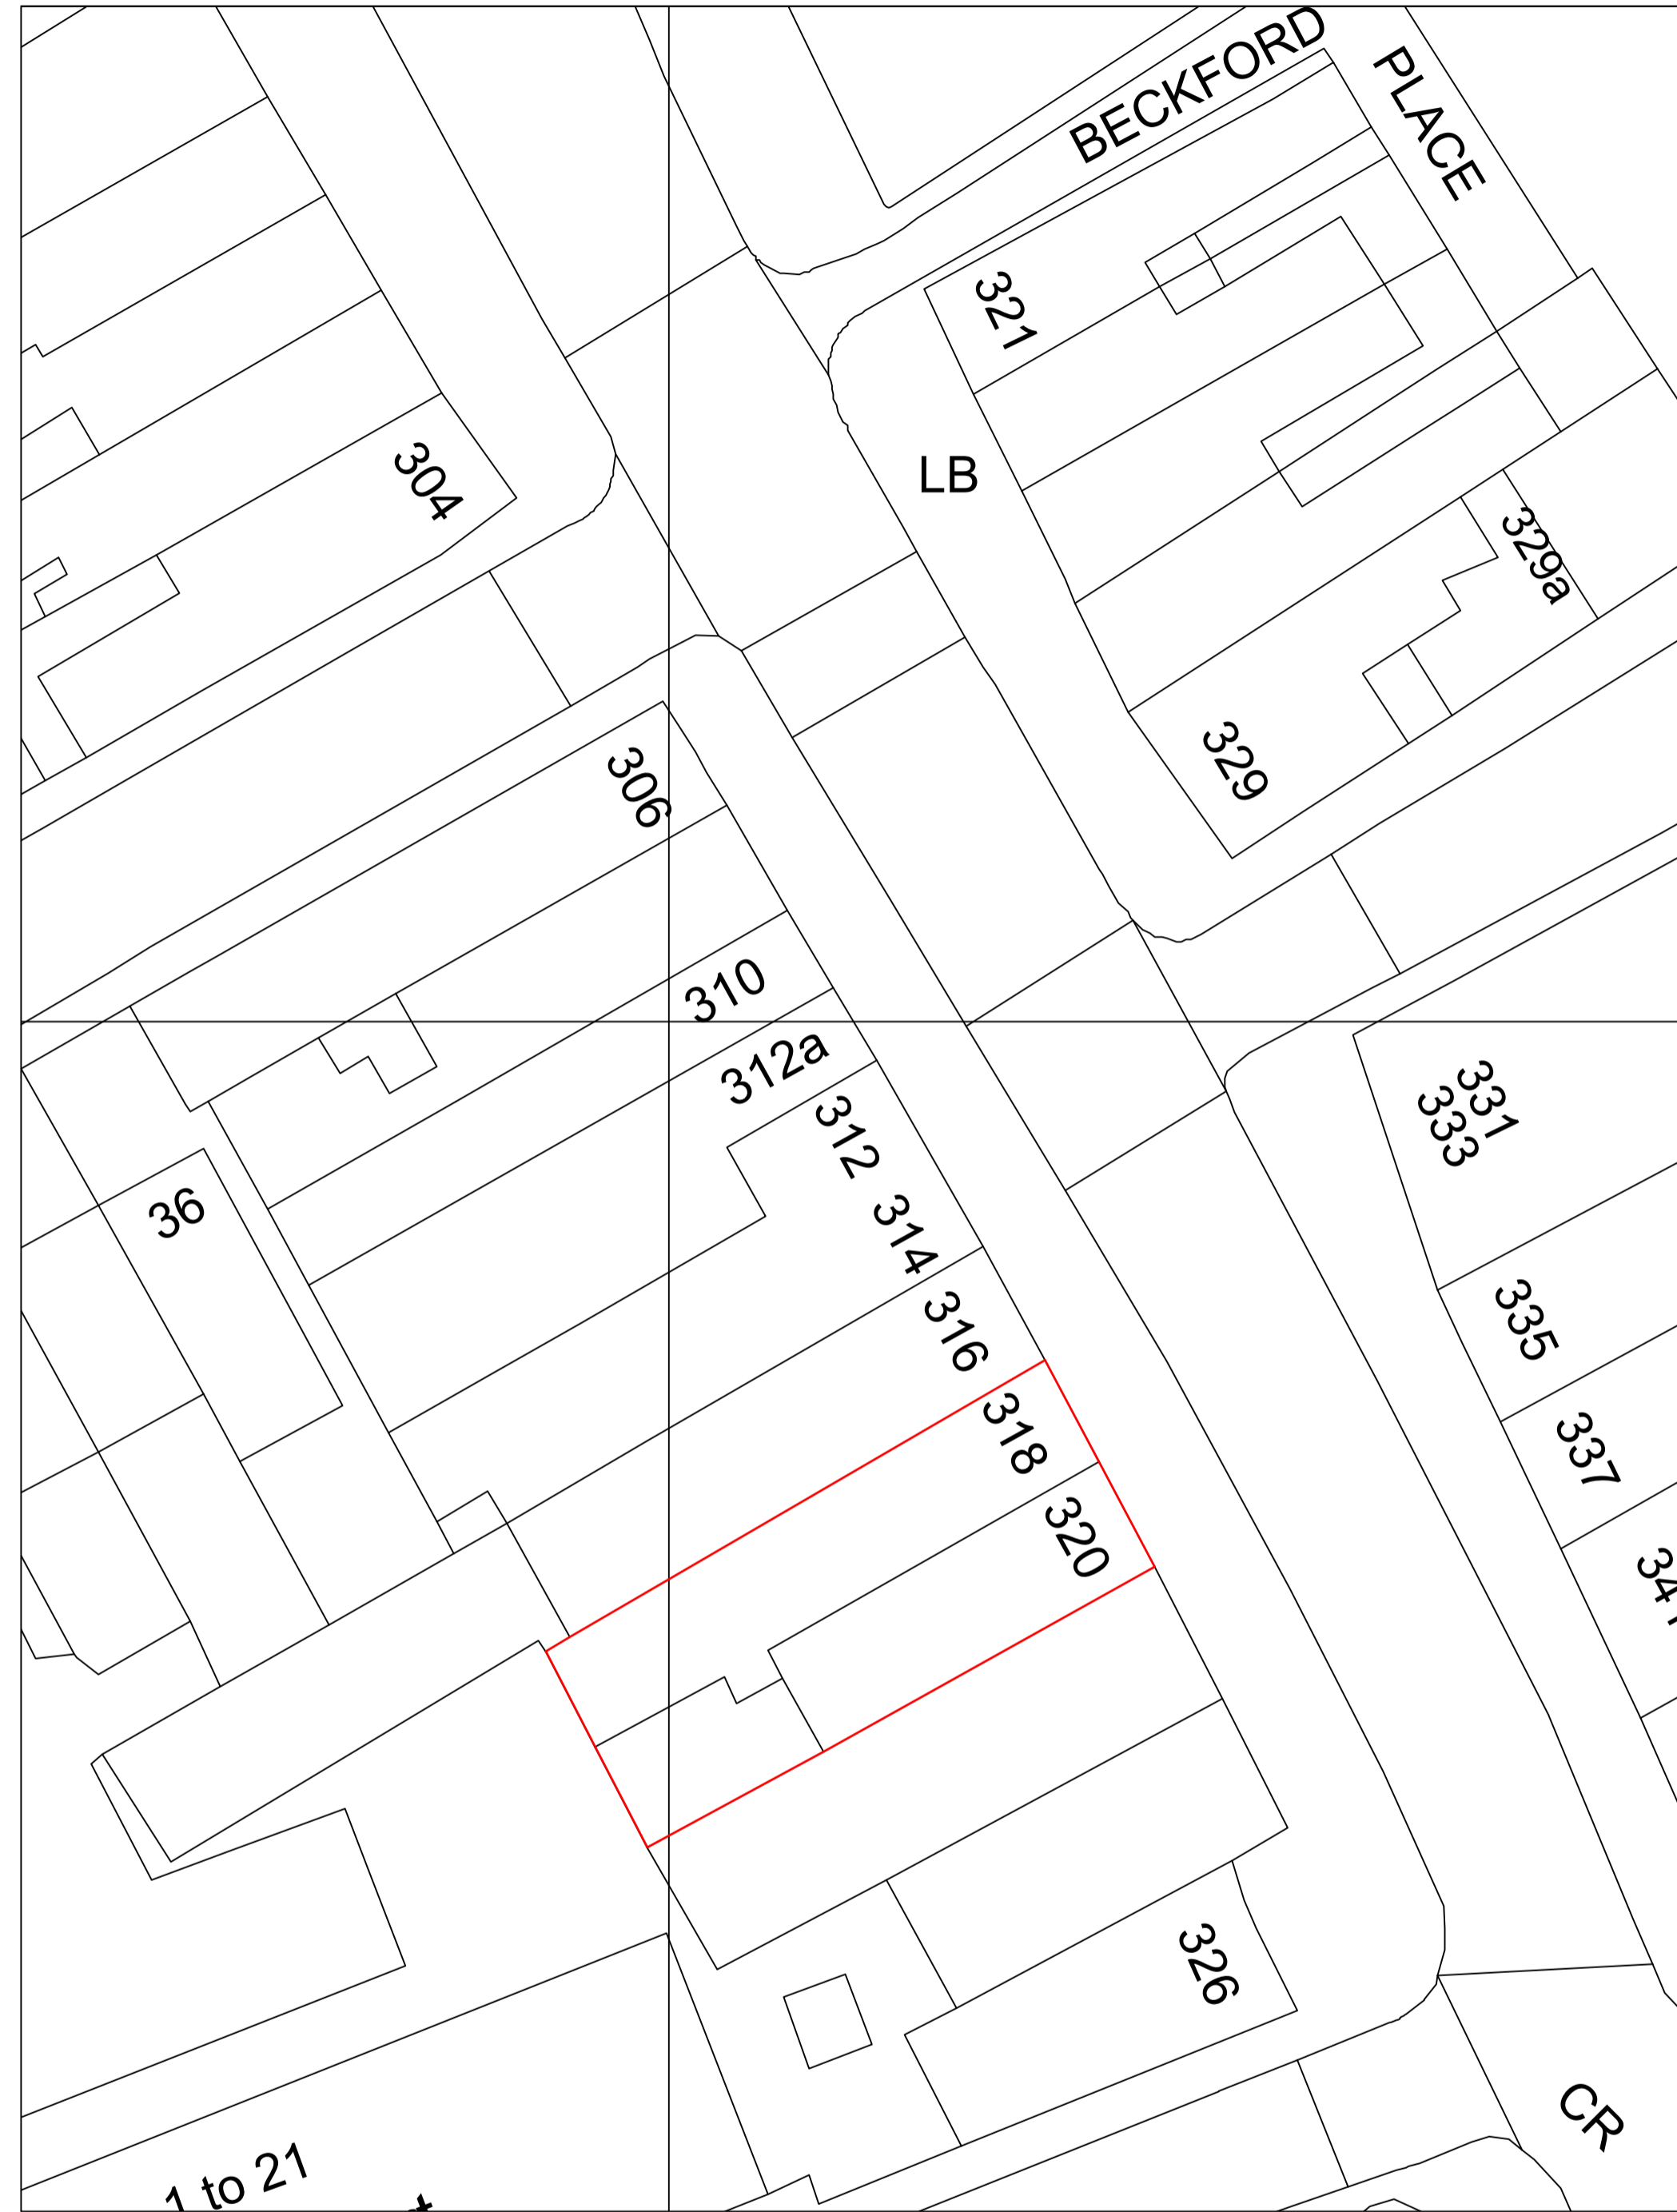
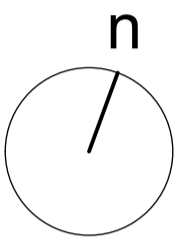


Key	
	Application Site



location plan



notes

This drawing is the property of williams griffiths architects. No disclosure or copy of it may be made without the written permission of williams griffiths architects.

PLANNING

project

318-320 Walworth Road
London SE17 2NA

client

BRZ Management &
Development Ltd

architect

williams griffiths

The Cooperage, 91 Brick Lane
London, E1 6QL
+44 (0) 203 773 8174
studio@williamsgriffiths.co.uk

drawing title

Location Plan

scale @ A1	drawn	date
scale @ A3	checked	
1:250	MW	12.02.24
1:500	SG	

job no.	dwg no.	rev
147	100A	PL1

