

NOTES:

1. Where any drawing is to be read in conjunction with another, including specialist suppliers, the two drawings shall be cross-checked and any discrepancies reported to Smyth Dixon before works commence.
2. All dimensions are in millimeters, all levels are in metres unless shown otherwise stated. Do not scale.
3. All dimensions to be checked on site. Any discrepancies in dimensions, details, or between these drawings/specifications should be reported to Smyth Dixon and or the Structural Engineer in writing for clarification.
4. Drawing prepared solely for the use of the Client and is not to be copied, lent or used by any third party without written permission from Smyth Dixon.


revisions:

- | | | |
|---|------------|--------------------|
| B | 24/02/2024 | PLANNING ISSUE |
| A | 21/11/2023 | ISSUED FOR COMMENT |


status:	PLANNING
client:	BIRDSSELL
project:	IVYDALE ROAD
drawing:	EXISTING ELEVATIONS
drawn by:	CS
date:	24/02/2024
scale:	1:100 @ A3

sheet

104

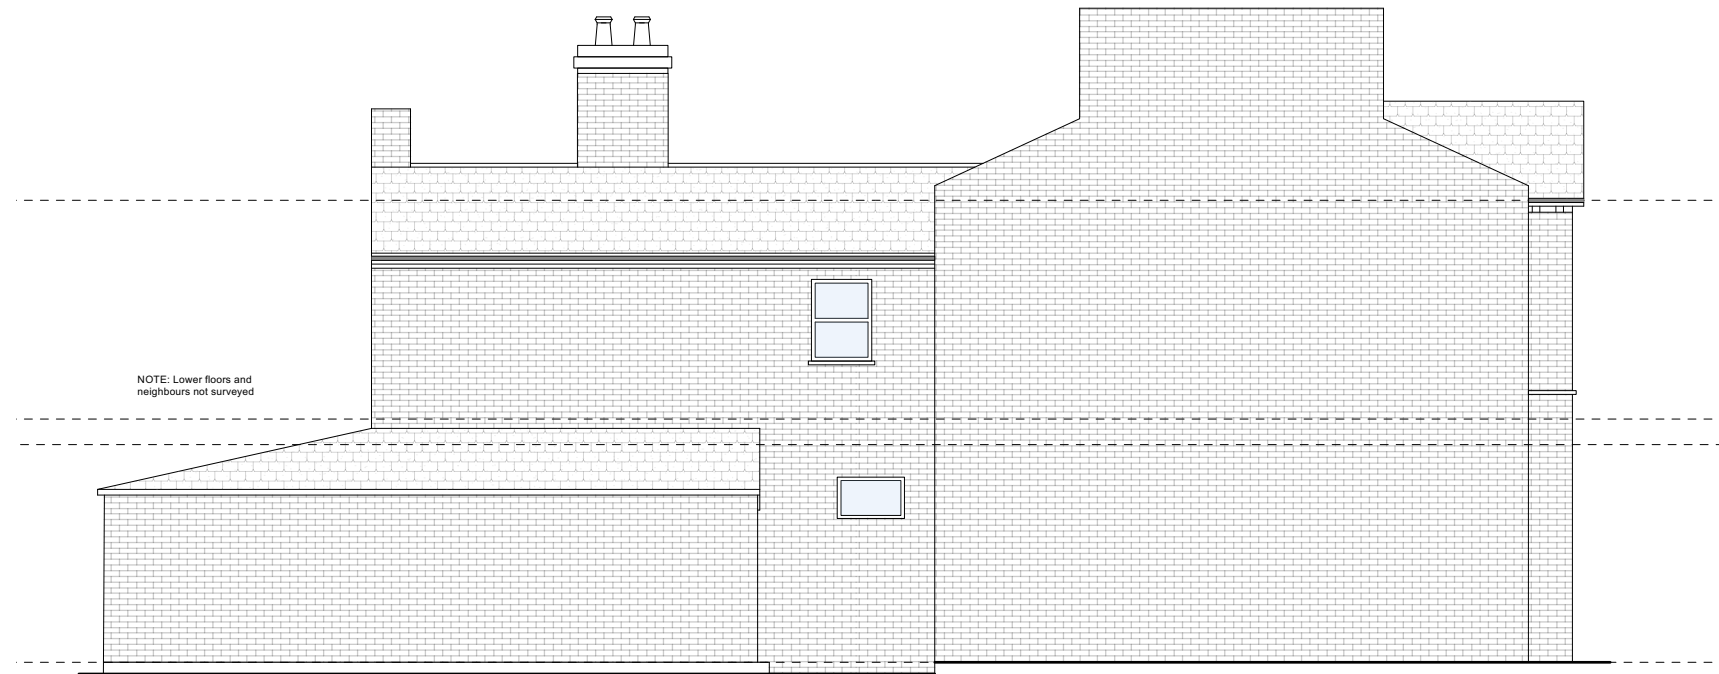

01 SIDE ELEVATION
Scale: 1:100

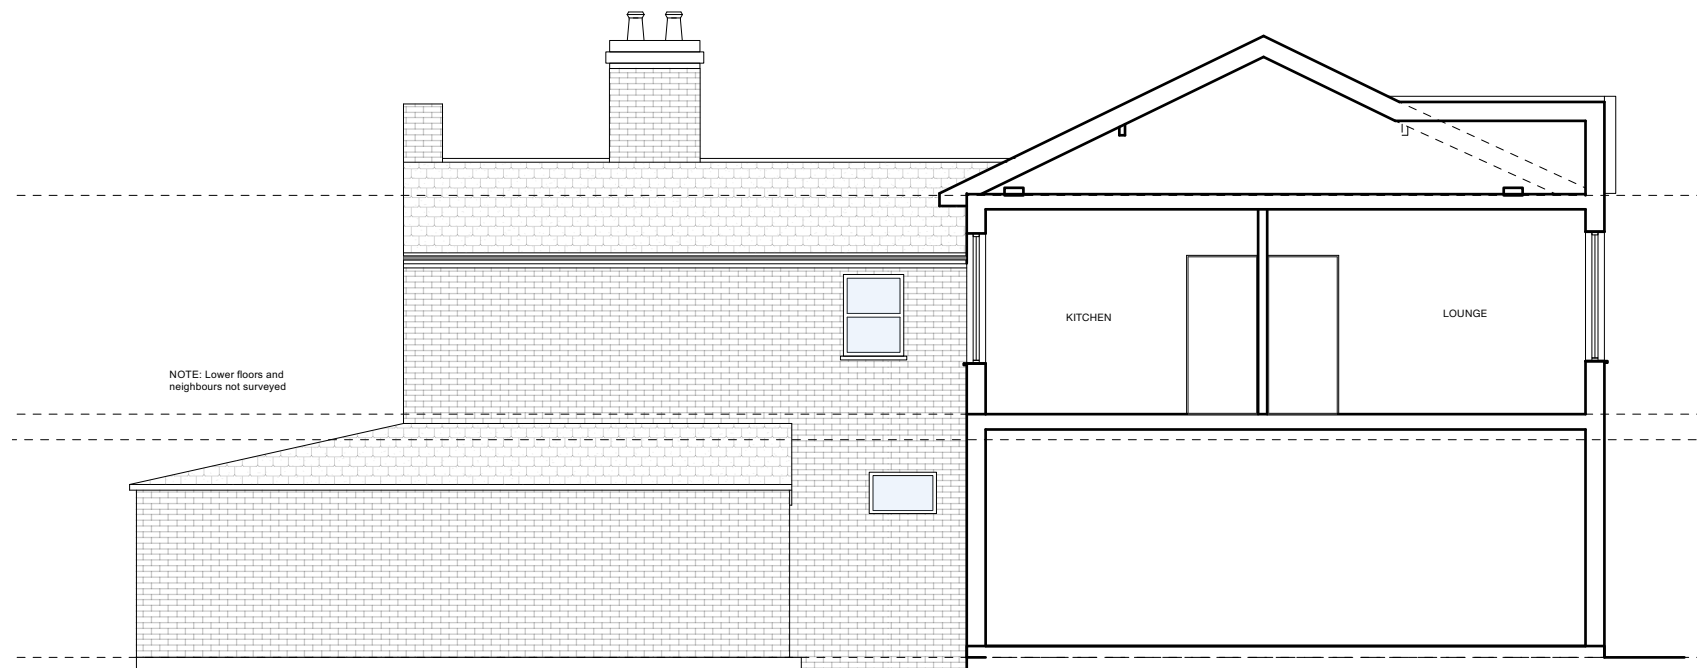

02 SECTION A-A
Scale: 1:100

