


BLOCK PLAN

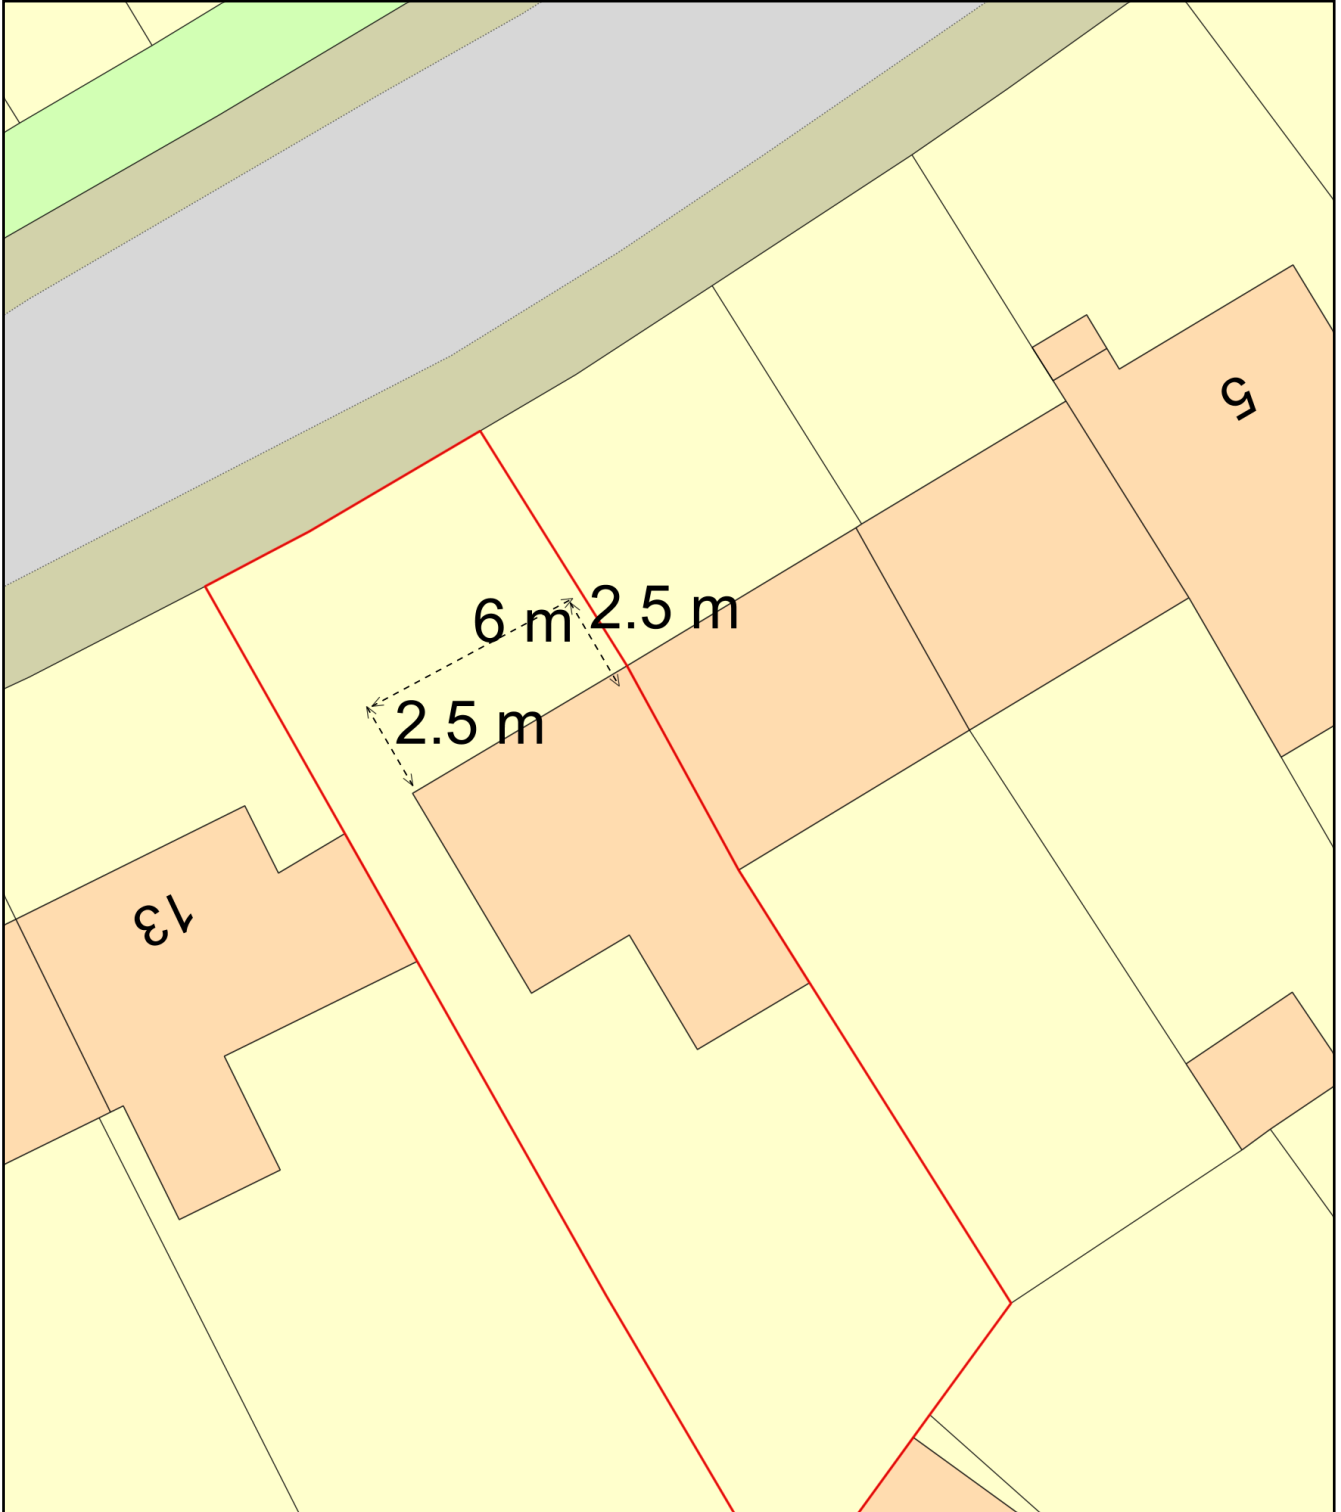

Plan Produced for: 11 HOOKS FARM WAY, HAVANT

Date Produced: 04 Mar 2024

Plan Reference Number: TQRQM24064093533876

Scale: 1:200 @ A4