

NOTES:

Only Scale of drawings for the Planning Purpose.

Report all discrepancies, errors and omissions.

Verify all dimensions on site before commencing any work on site or preparing shop drawings.

All materials, components and workmanship are to comply with the relevant British Standards, Codes of Practice, and appropriate manufacturer's recommendations that from time to time shall apply.

For all specialist work, see relevant drawings.

This drawing and design are copyright of Planning Dimensions LTD

| Rev | Date | Description |
|-----|------|-------------|
|-----|------|-------------|

Project Title

32 Garrick Avenue, London, NW11 9AS

Drawing Description

Proposed Side Elevation 2

0 5m

Scale (@ A3)

1 : 100 Drawn by Aswin Selva

Date 09/07/2024 Checked by



Unit 7 Hamilton Business Park
165 Grenville Road
NW2 2NZ
London


info@pdimensions.co.uk
www.pdimensions.co.uk
0208 076 9300

Client Project No

AA

Drawing Number Revision

PR - E003 A

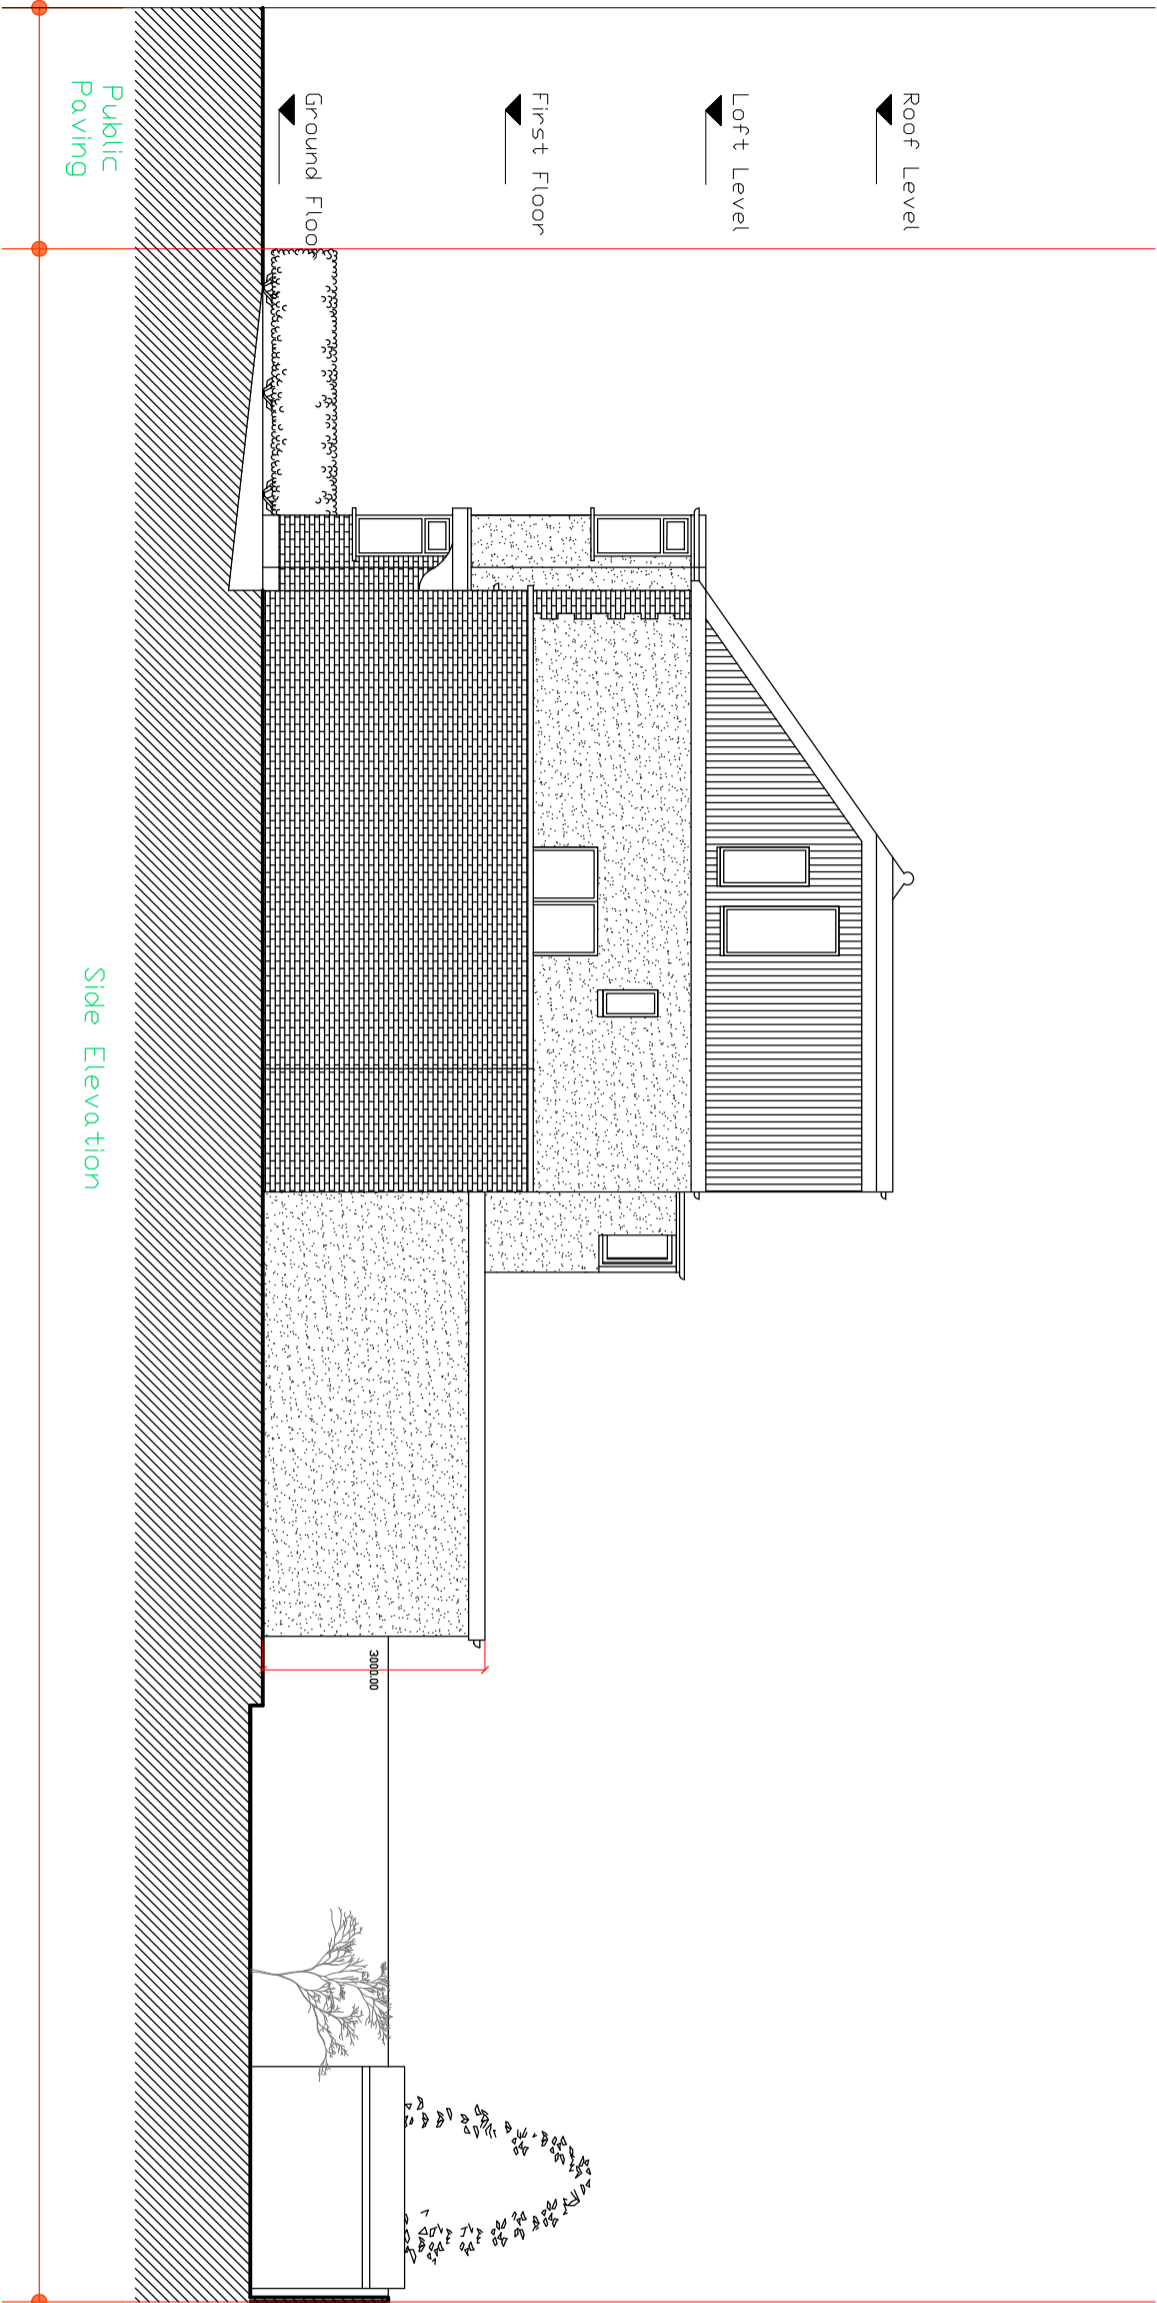

Side Elevation 2
1 : 100