

NOTES:

Only Scale of drawings for the Planning Purposes.

Report all discrepancies, errors and omissions.

Verify all dimensions on site before commencing any work on site or preparing shop drawings.

All materials, components and workmanship are to comply with the relevant British Standards, Codes of Practice, and appropriate manufacturers' recommendations that from time to time shall apply.

For all specialist work, see relevant drawings.

This drawing and design are copyright of Planning Dimensions LTD

Rev	Date	Description
-----	------	-------------

Project Title
32 Garrick Avenue, London, NW11 9AS

Drawing Description

Proposed Side Elevation 1


0 5m

Scale (@ A3) Drawn by

1 : 100 Aswin Selva

Date Checked by

09/07/2024

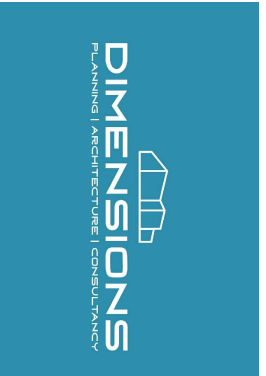


info@pdimensions.co.uk
www.pdimensions.co.uk
0208 076 9300

Unit 7
Hampton Business Park
165 Grenville Road
NW2 2NZ
London

Client Project No
AA -

Drawing Number Revision
PR - E003 A

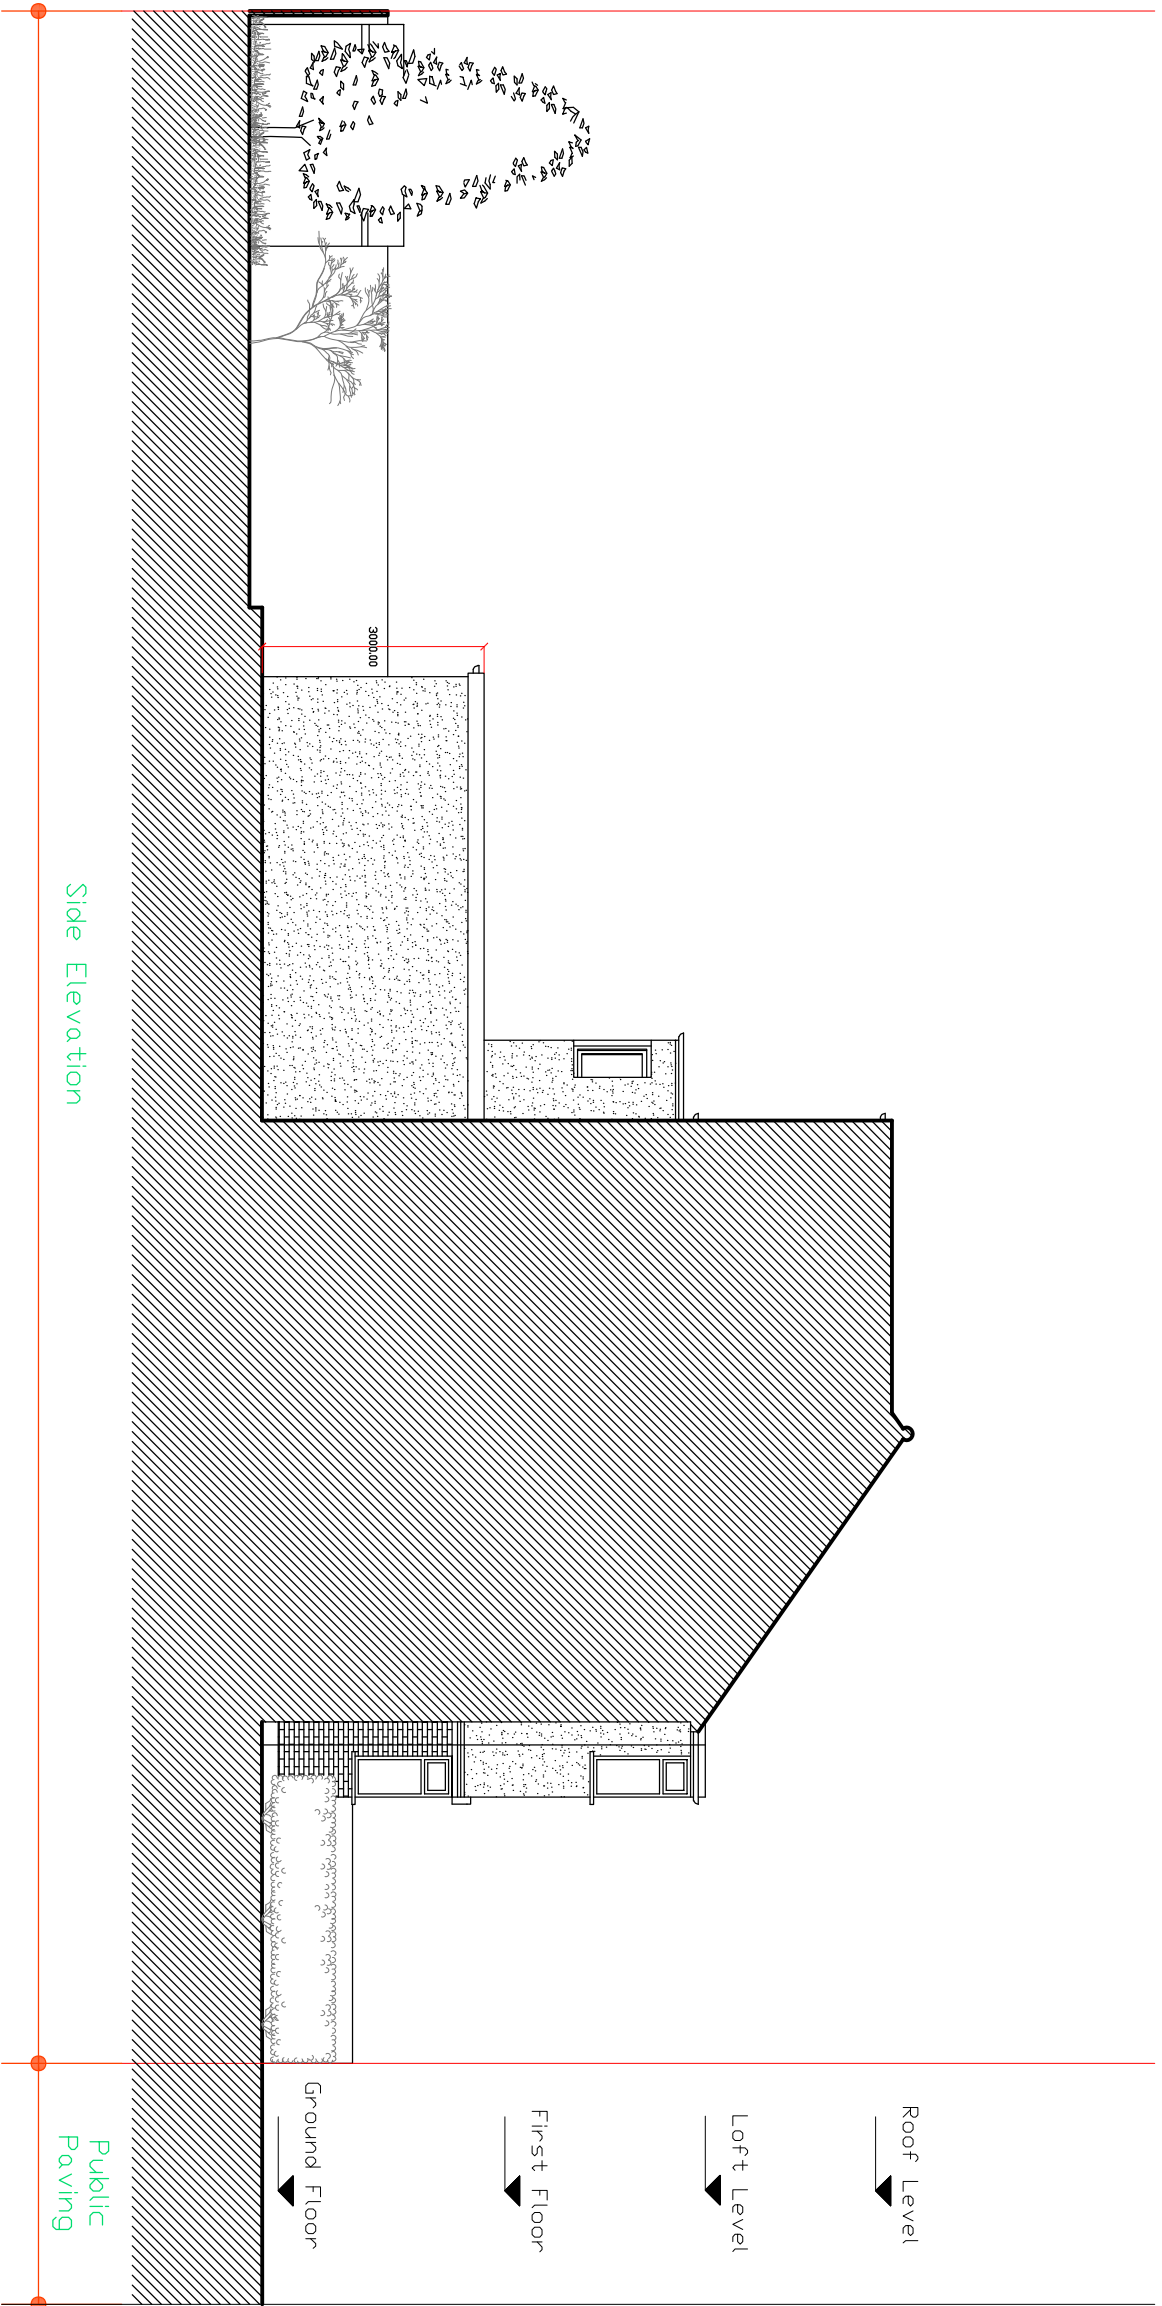

Side Elevation 1
1 : 100