


<u>LAYOUT PLAN AS PROPOSED AT</u>		
<u>25</u>	<u>SUMMIT</u>	<u>WAY N147NN</u>
56		1:50

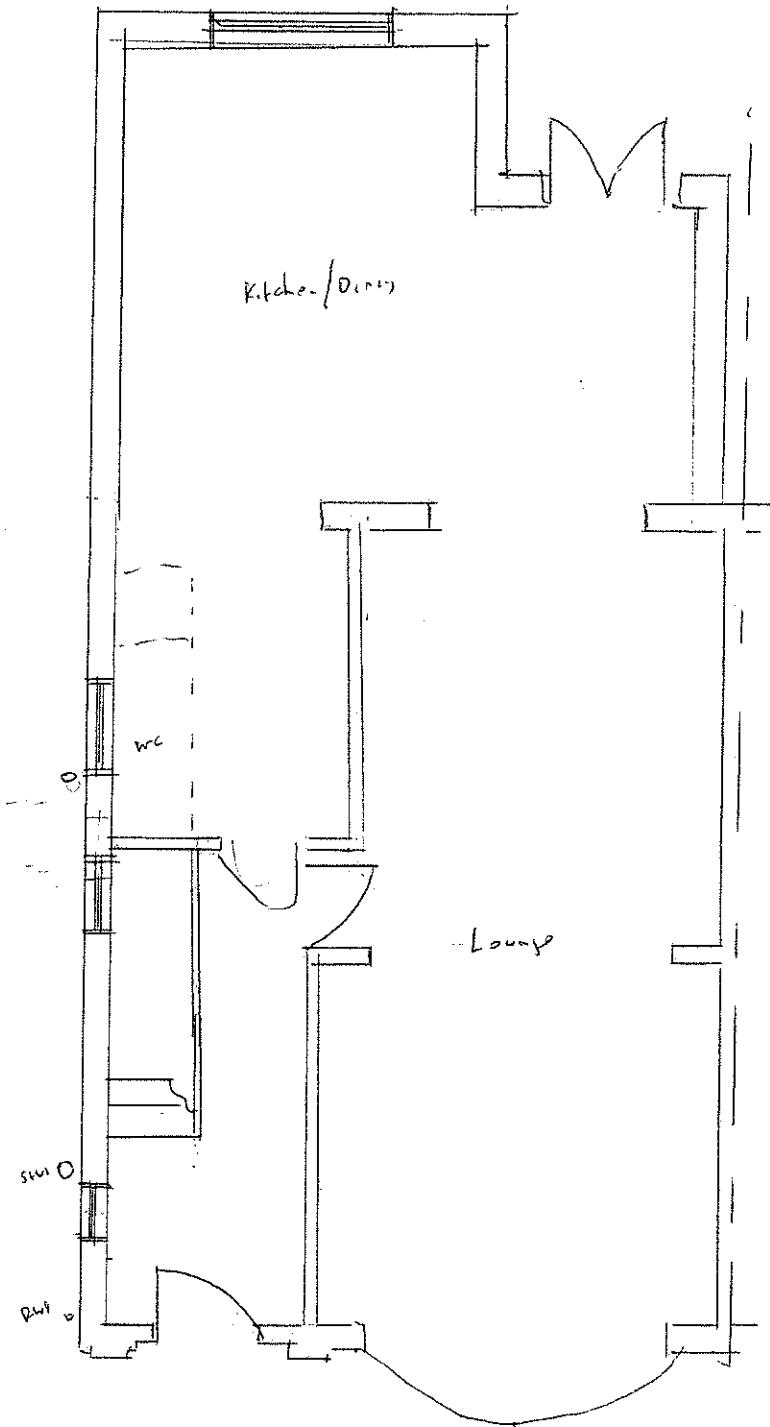

GROUND FLOOR PLAN

