


<u>LAYOUT PLAN AS EXISTING AT</u>	
<u>25 SUMMIT</u>	<u>WAY N147NN</u>
51	1:50

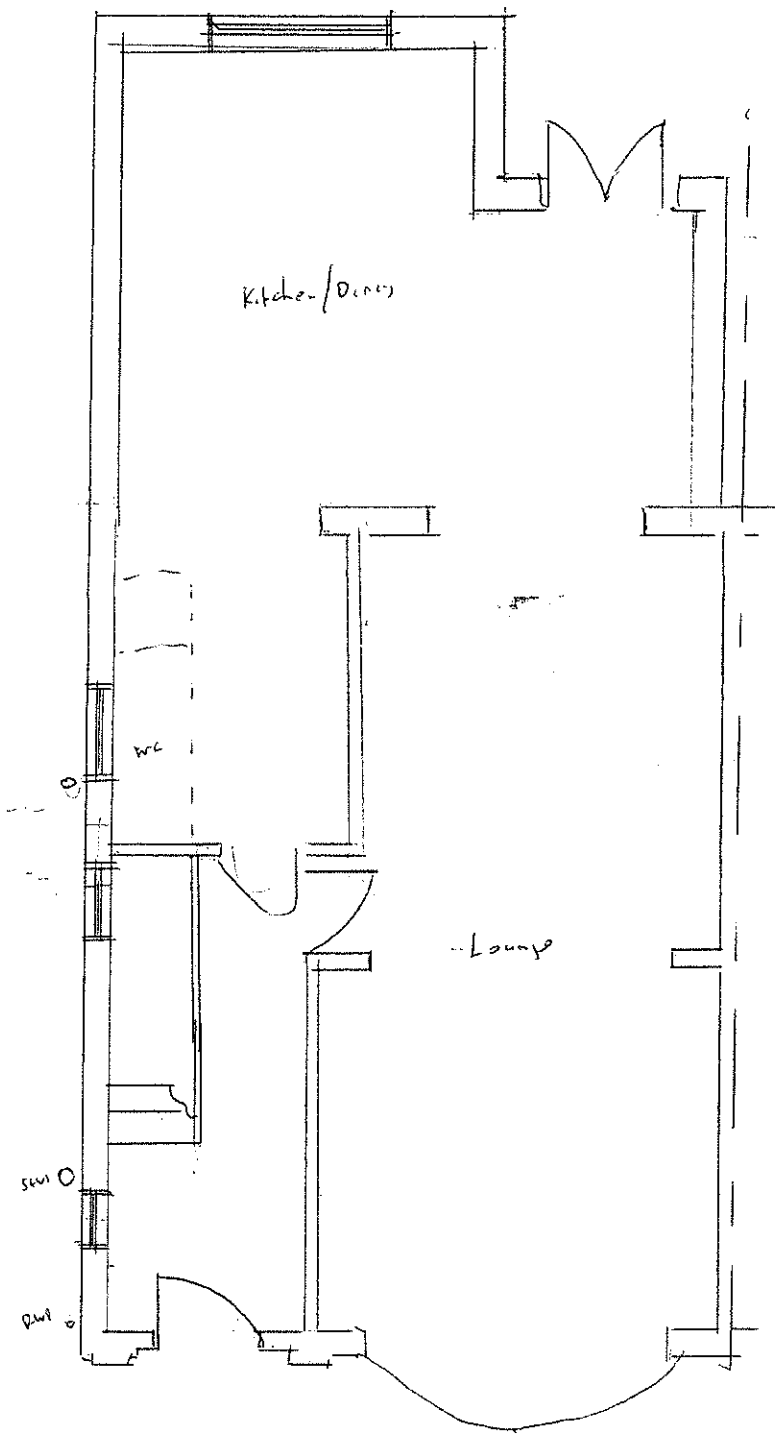

GROUND FLOOR PLAN

