



02 Site Block Plan  
Scale 1:500@A3

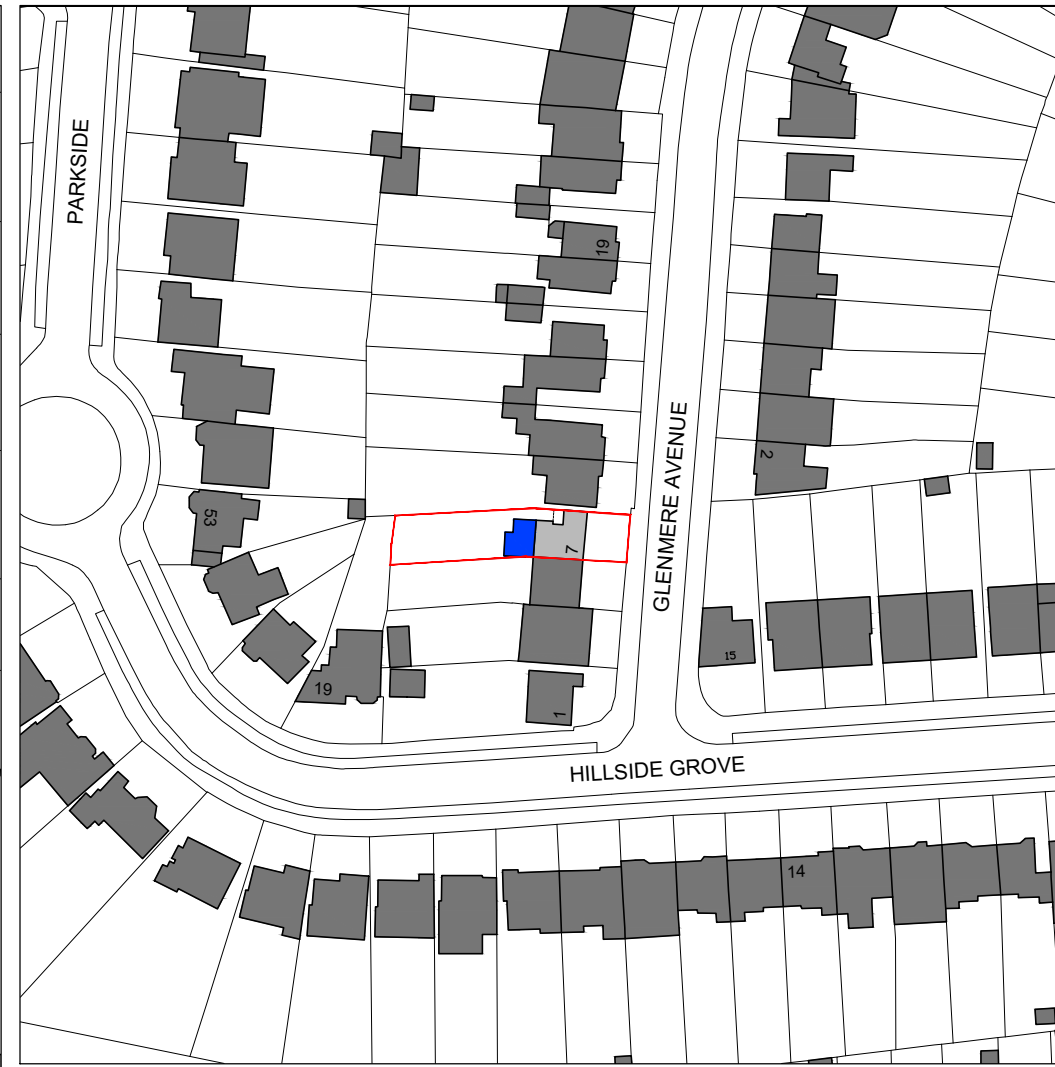

01 Site Location Plan  
Scale 1:1250@A3

GENERAL NOTES:  
The contractor shall check and verify all dimensions on site and report any discrepancies in writing to the Architect before proceeding with work.  
Drawings shall not be scaled.

LEGEND:  
 Extents of Extension

Rev	Date	Reason for Issue	Checked by	Approved by
A	26.02.24	Planning Application	DMc	DMc

**DMCA ARCHITECTS**

T: +44 (0)20 3488 1405  
E: studio@dmca-architects.com

Project  
**7 Glenmere Avenue**  
 Extension & Refurbishment  
 Client  
 Linda Bradford  
 Location  
 7 Glenmere Avenue, Mill Hill  
 London, NW7 2LT

Title  
 Site Location Plan & Block Plan  
 Proposed

Status  
 RIBA Stage 3

Scale  
 VARIES

Project Code  
 P162-20

Drawing Number  
**(90)M-501**

Rev.  
**A**

