
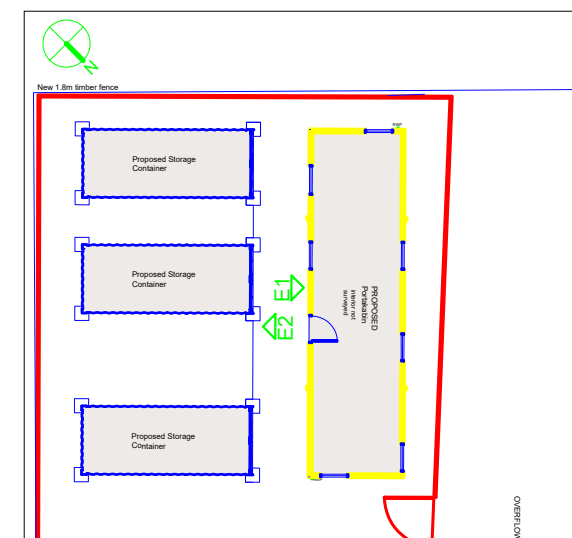
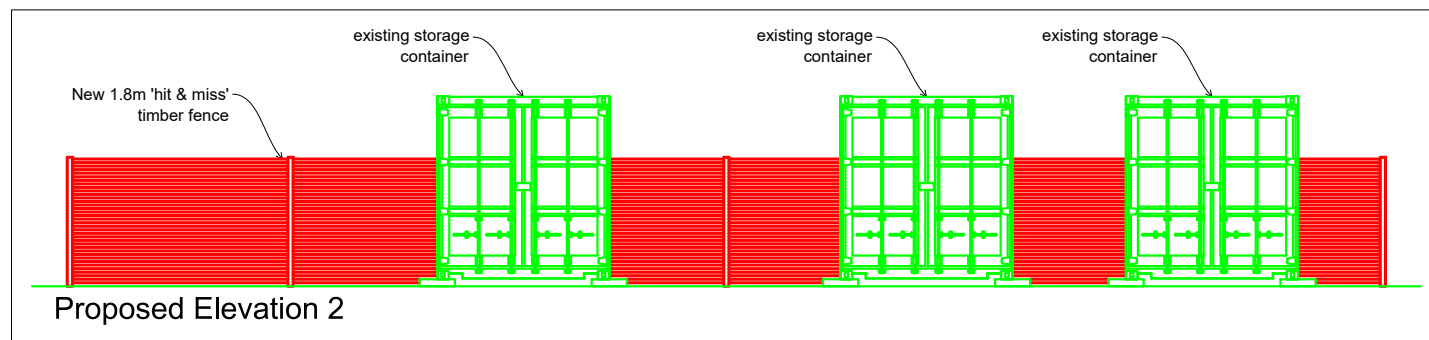


Copyright:
 This drawing is copyright and may not be altered, reproduced or used other than for the Contract Works for which it was issued without the written permission of the Estates & Facilities Directorate.
 Note:
 All information contained in/on this plan must be checked on site.
 Drawings prepared by Estates & Facilities Directorate.
 Tel: 0845 219 1064.

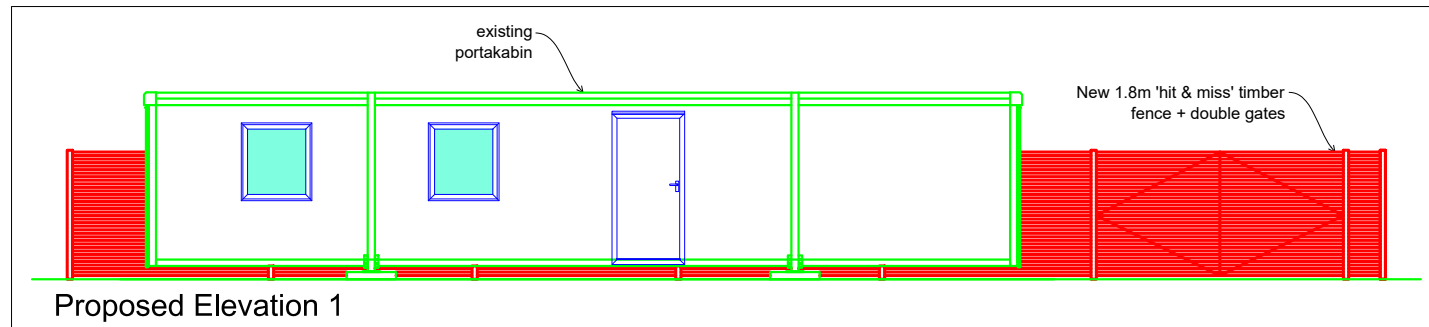

Site: Oxford
 WARNEFORD HOSPITAL
 PORTAKABIN AND STORAGE CONTAINERS

Drawing:
 PROPOSED ELEVATIONS 2

Date: 12/02/24
 Scale: 1:50
 Drawn By: IM

Drwg. No:
 WH/PSC/PE/6/B

Oxford Health **NHS**
 NHS Foundation Trust