
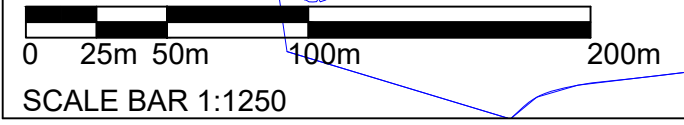


Copyright:
 This drawing is copyright and may not be altered, reproduced or used other than for the Contract Works for which it was issued without the written permission of the Estates & Facilities Directorate.
 Note:
 All information contained in/on this plan must be checked on site.
 Drawings prepared by Estates & Facilities Directorate.
 Tel: 0845 219 1064.

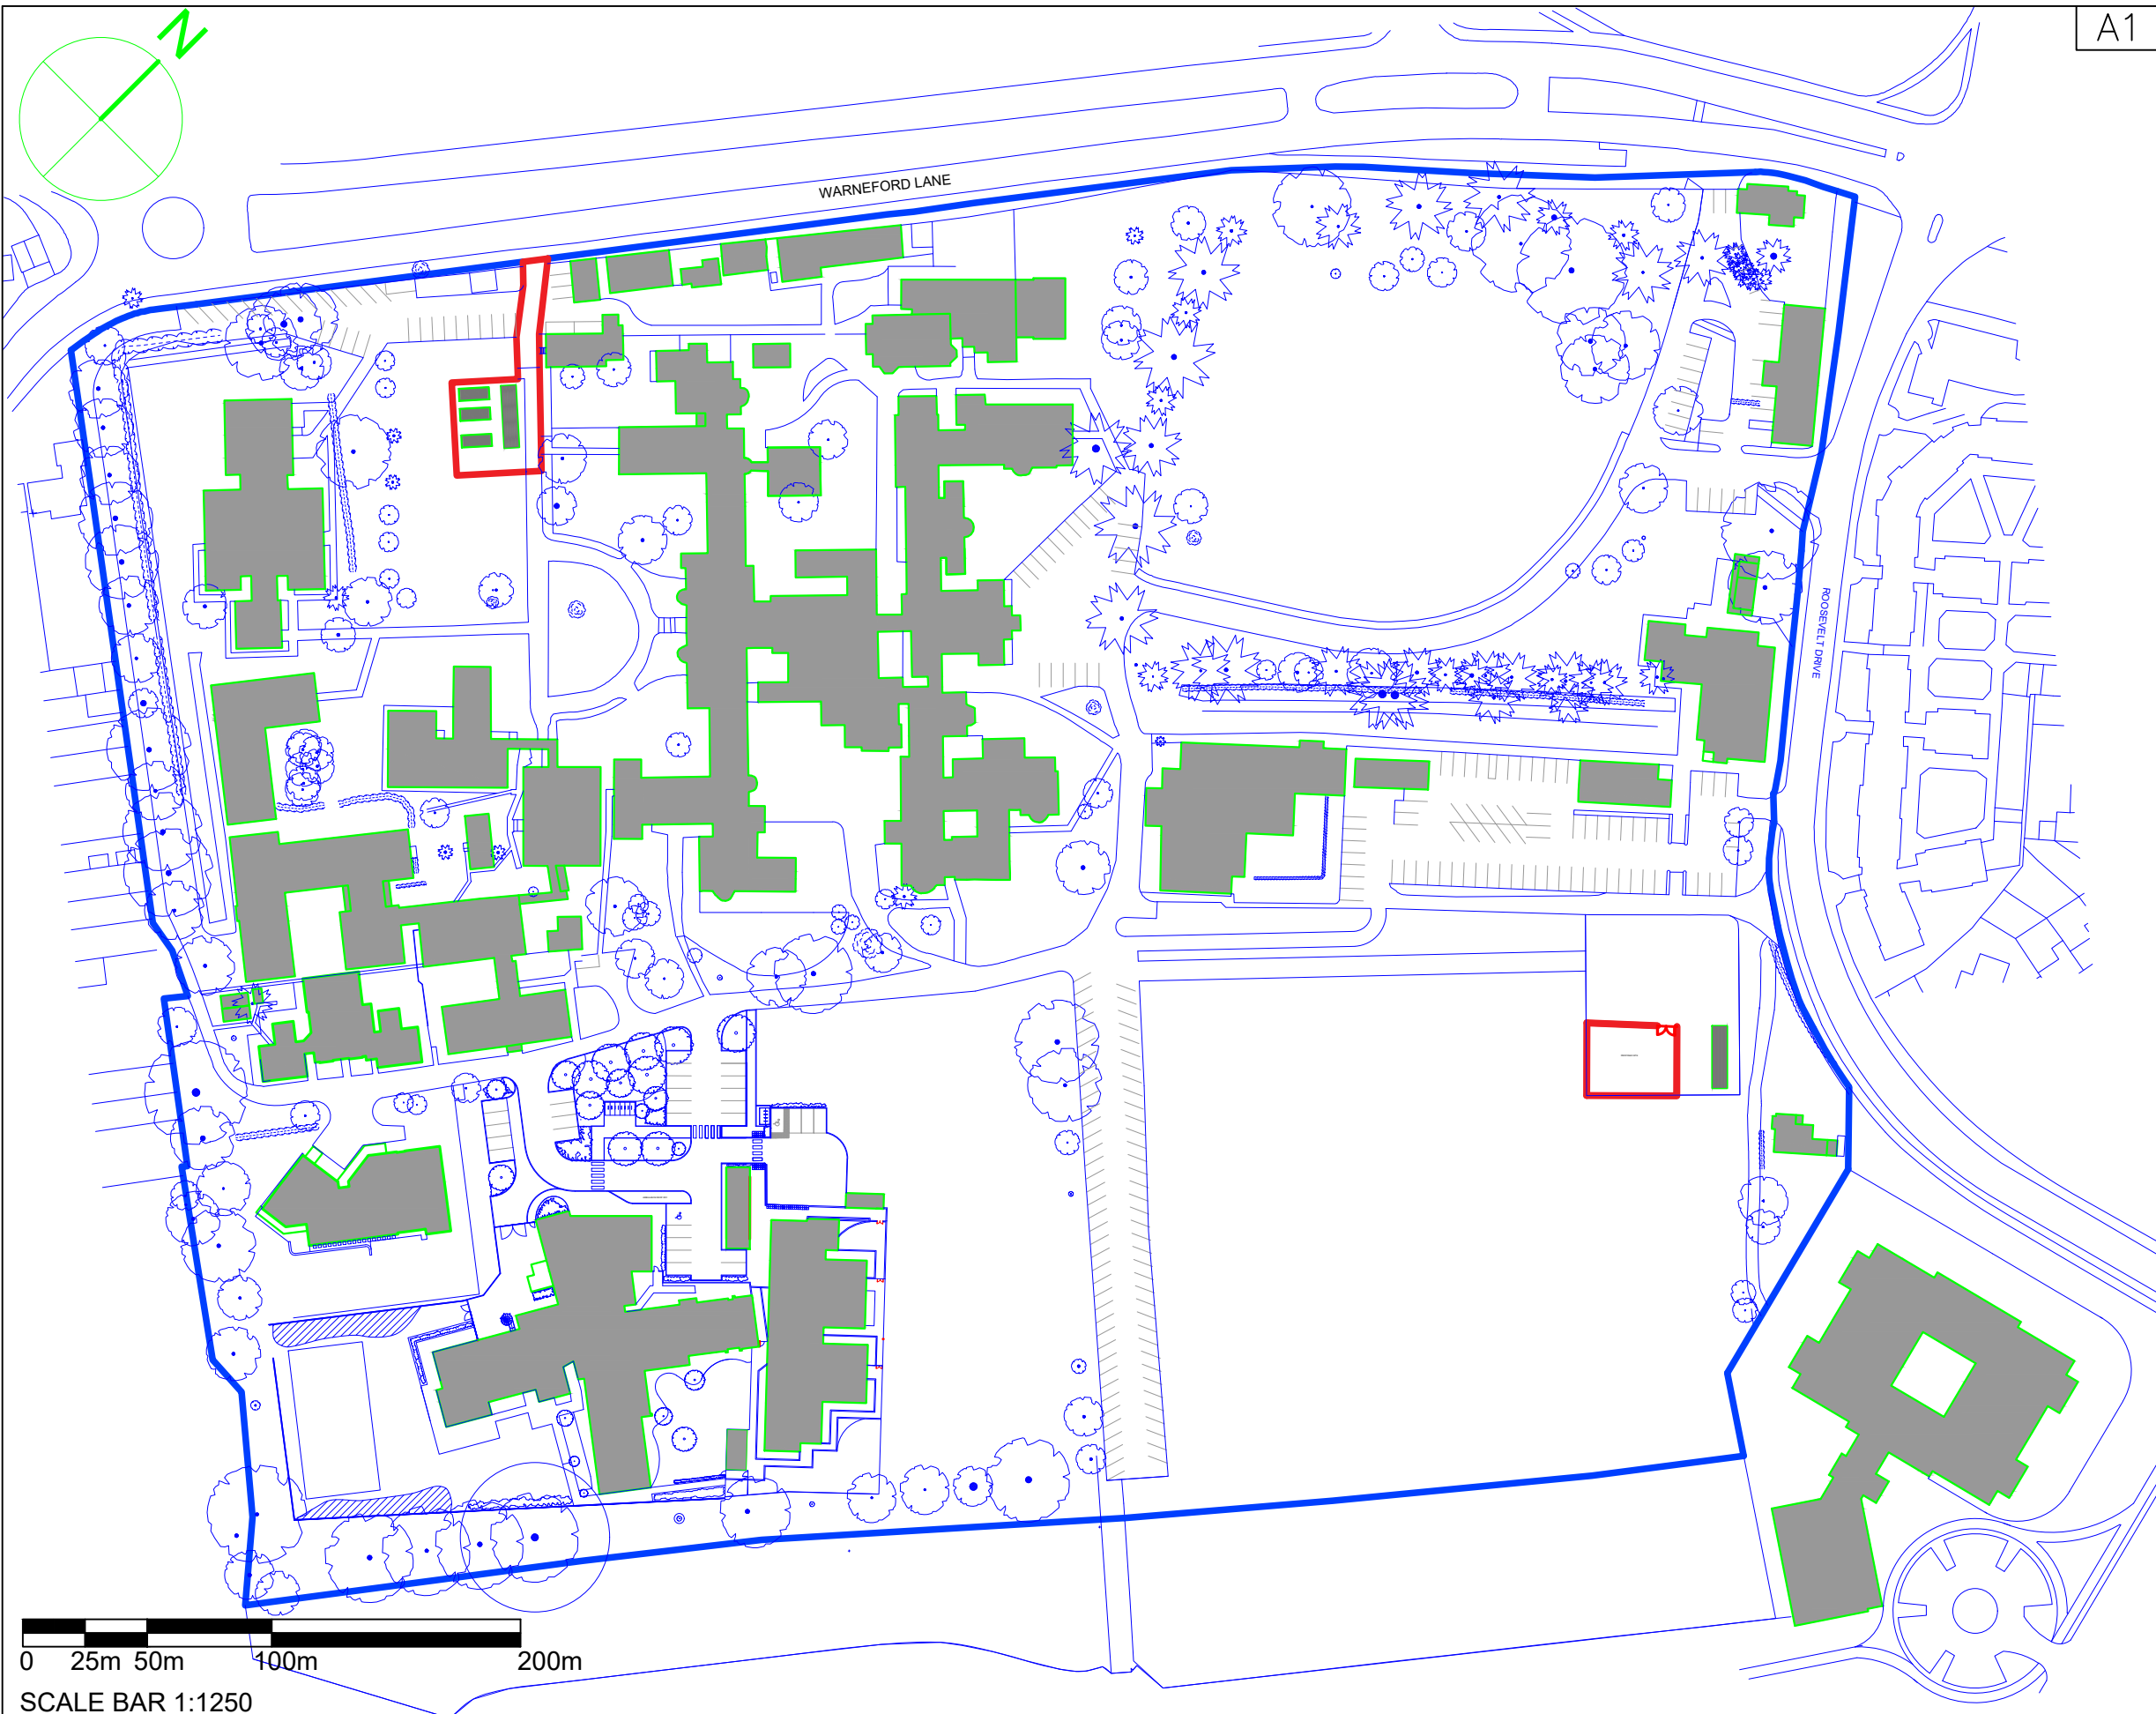

Site: Oxford
 WARNEFORD HOSPITAL
 PORTAKABIN AND STORAGE CONTAINERS

Drawing:
 SITE LOCATION PLAN

Date:	12/02/24	Drwg. No:	
Scale:	1:1250	WH/PSC/SLP/1/A	
Drawn By:	IM		