
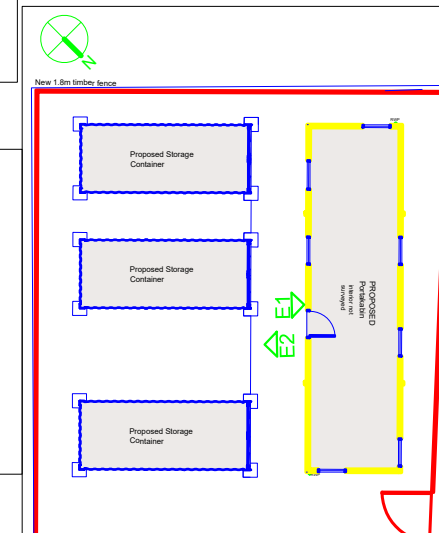
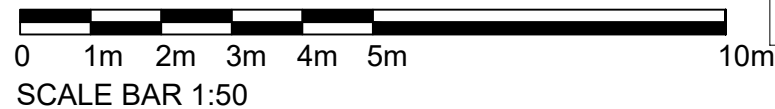
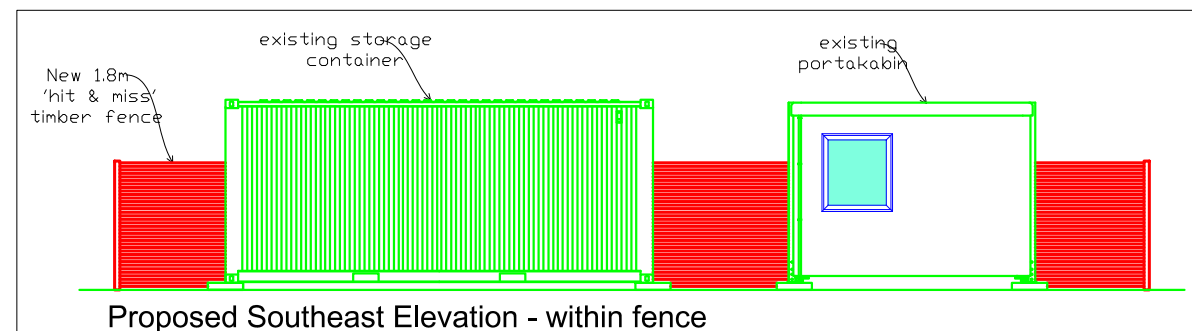
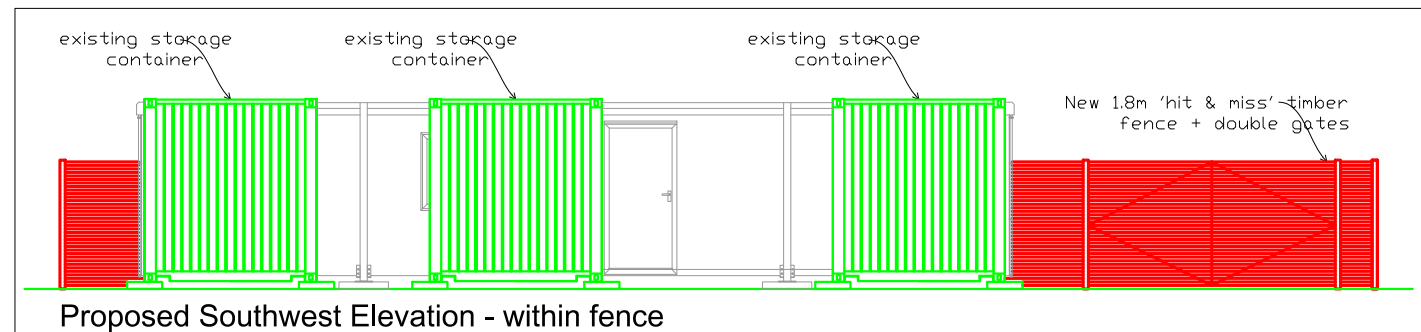
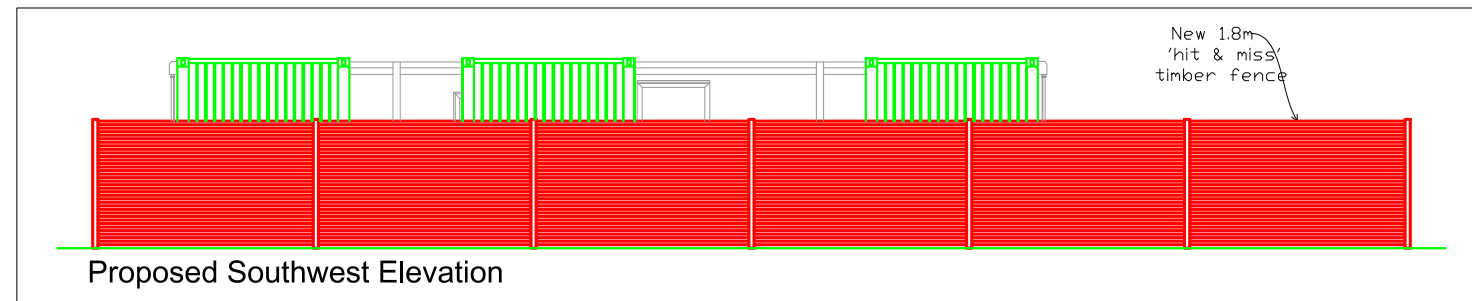
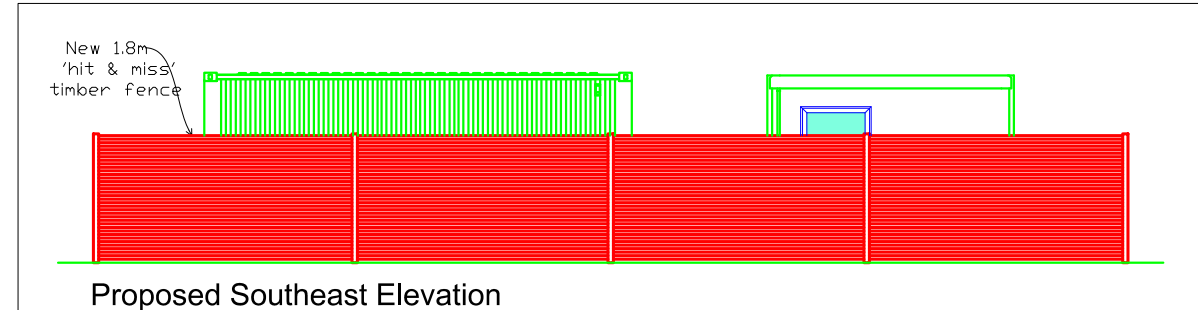
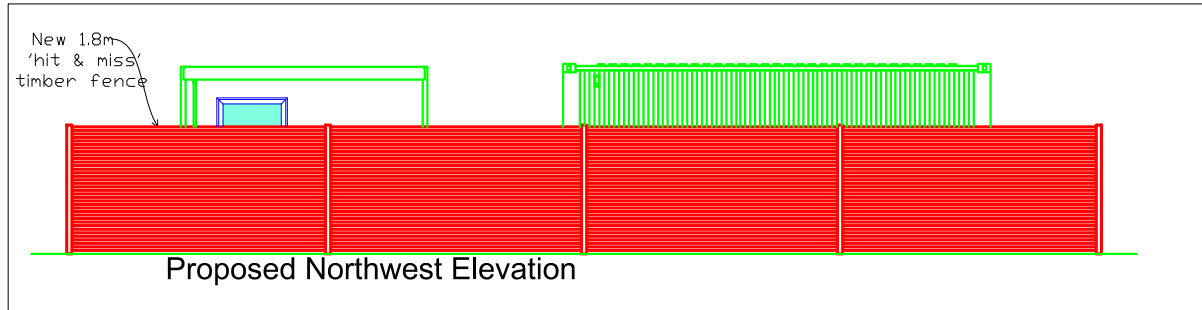


Copyright:
This drawing is copyright and may not be altered, reproduced or used other than for the Contract Works for which it was issued without the written permission of the Estates & Facilities Directorate.
Note:
All information contained in/on this plan must be checked on site.
Drawings prepared by Estates & Facilities Directorate.
Tel: 0845 219 1064.

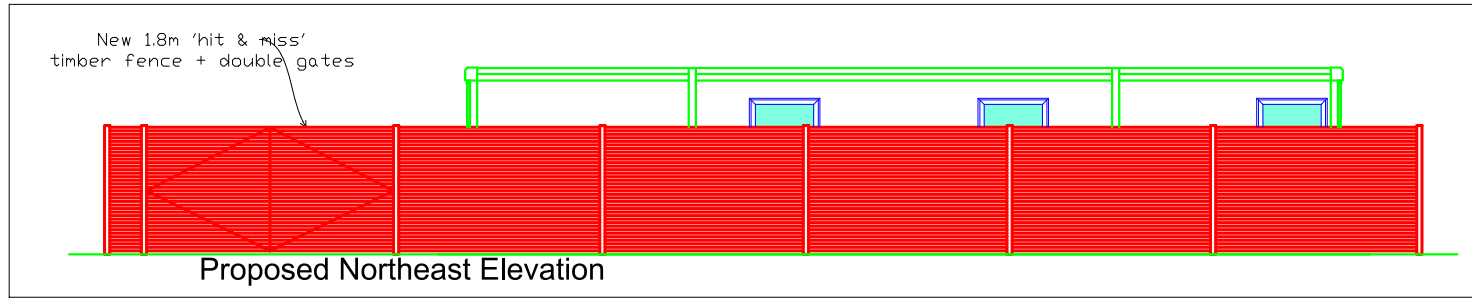

Site: Oxford
WARNEFORD HOSPITAL
PORTAKABIN AND STORAGE CONTAINERS

Drawing:
PROPOSED ELEVATIONS 1

Date: 12/02/24
Scale: 1:50
Drawn By: IM

Drwg. No:
WH/PSC/PE/6/A

Oxford Health **NHS**
NHS Foundation Trust