


0.04.2007 from the Ordnance Survey National Database and incorporating surveyed revision this date. © Crown Copyright 2007.

in whole or part is prohibited without the permission of Ordnance Survey.

Survey and the OS Symbol are registered and OS Sitemap is a trademark of Ordnance Survey, the national mapping agency for Great Britain.

Representation of a road, track or path is not evidence of a right of way.


Representation of features as lines is no evidence of a boundary.

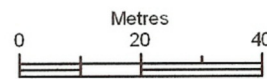

Scale 1:1250

Supplied by: **Outlet User**
Serial number: 00005900
Centre coordinates: 452749 204989

Further information can be found on the OS Sitemap Information leaflet or the Ordnance Survey web site: www.ordnancesurvey.co.uk

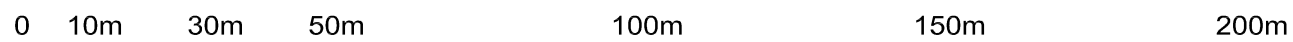

SCALE

This drawing and design is for use solely in connection with the project described below. The drawing and design is the copyright of MEB Design and must not be reissued, loaned or copied without written consent.

All dimensions and setting out to be checked on site before construction. Do not scale from the drawing.

The drawing is to be read in conjunction with all other information relevant to the project. Any apparent discrepancy is to be brought to the attention of MEB Design.

If drawings are extracts from a co-ordinated Building Information Model (Autodesk Revit or similar) then for full details, layouts, keys and any items outside the Architectural Package please refer to the separate Structural and Services Packages. If in any doubt ask.

Linked and imported elements and files produced by other parties remain the copyright and responsibility of those parties and not of MEB Design Ltd

3D and rendered images are intended for information and illustrative purposes only. 3D and rendered drawings should not be relied upon and do not form part of any contractual arrangements.

© MEB Design Ltd

GENERAL NOTES

REV	DATE	DESCRIPTION
-----	------	-------------

CLIENT

CHURCH MISSION SOCIETY

PROJECT TITLE

244-246 IFFLEY ROAD

DRAWING TITLE

Existing Site Location Plan

SCALE	DRAWN/CHKD	DATE
1:1250 @A3	PC/PC	Jan 24

MEB Design Ltd
Chartered Architects



London Office Unit 2, Florence House
29 Grove Street, Oxford OX2 7JT

T: 01865 316 944
oxford@mebdesign.co.uk www.mebdesign.co.uk

DRAWING No.	Rev.
2327-XX-XX-DR-A-3-003	A