






NEW ATM INSTALLED THROUGH EXISTING APERTURE
WITH REPLACEMENT NON-ILLUMINATED ATM SIGN ABOVE

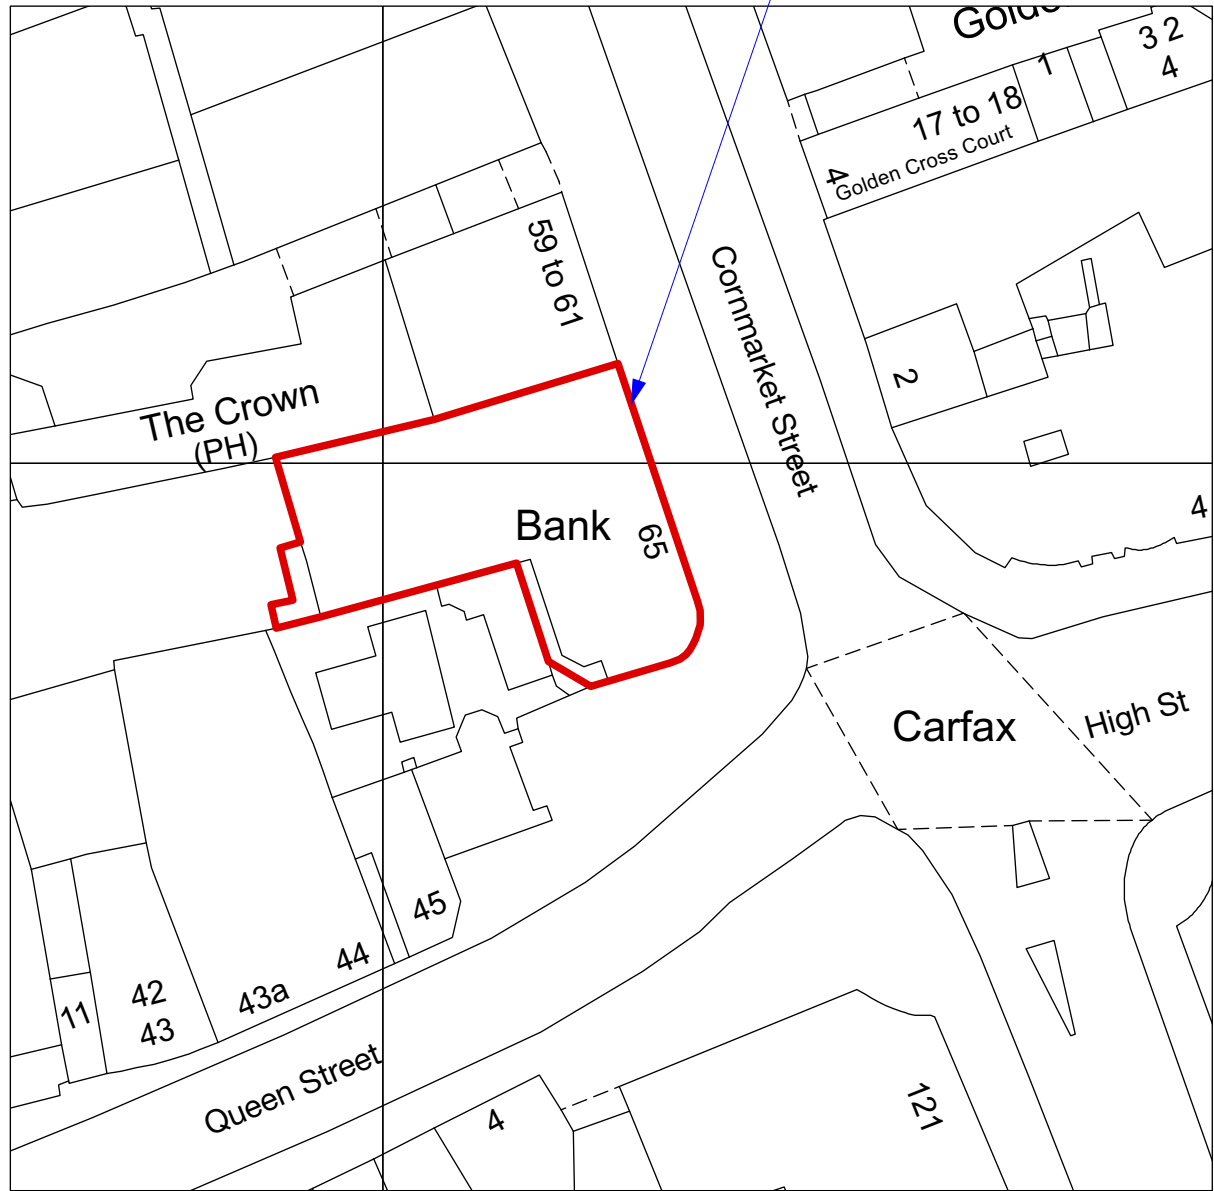

BLOCK PLAN 1:500 @ A3

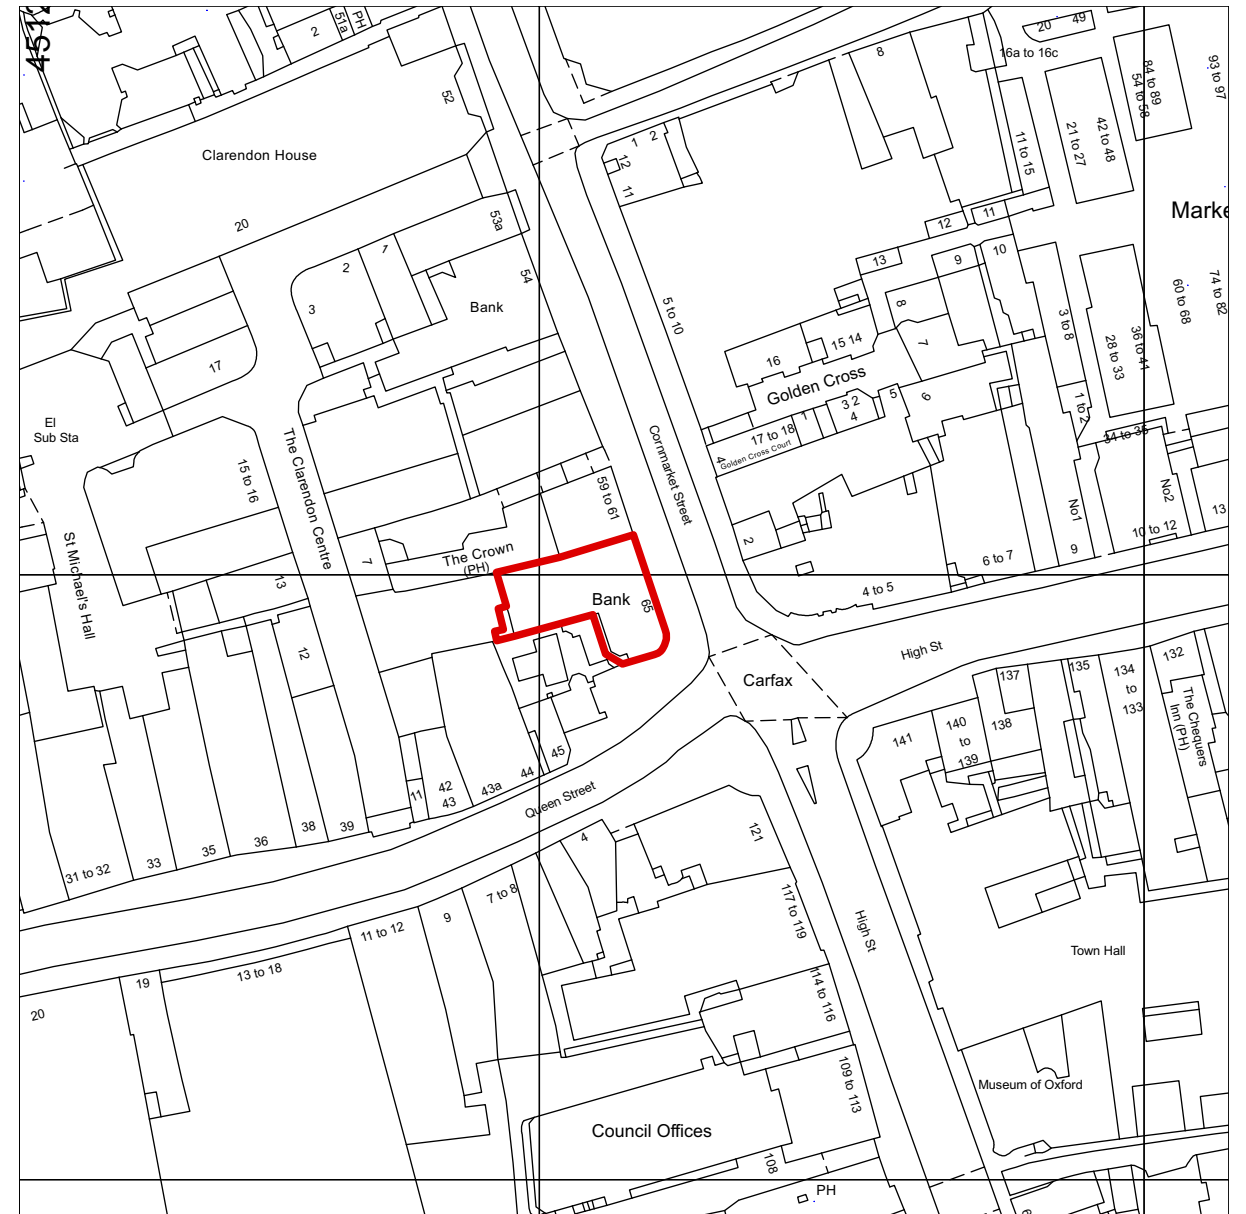

LOCATION PLAN 1:1250 @ A3

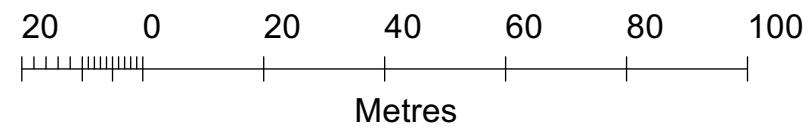

UNITED KINGDOM • HONG KONG
www.aqp.co.uk

architecture | design | masterplanning | interiors

REVISION	BY	DATE	REVISION	BY	DATE
A	AB	27/02/2024			
Street names added					

CONTRACTORS MUST CHECK ALL DIMENSIONS ON SITE. ONLY FIGURED DIMENSIONS ARE TO BE WORKED FROM. DISCREPANCIES MUST BE REPORTED TO THE ARCHITECT BEFORE PROCEEDING.
© THIS DRAWING IS COPYRIGHT

PLANNING

CLIENT: **CORPORATE REAL ESTATE**

PROJECT: **HSBC OXFORD CORNMARKE
65 CORNMARKE STREET
OX1 3HY**

PUBLIC	
DRAWING: Block and Location Plans	
DRAWING No: 21035 193 PA 00	SCALE: AS NOTED
DRAWN BY / OFFICE: SP / LONDON	REVISION: A