


03 Detailed Plan of Affected Area
1:25@A3

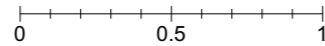

04 Elevation of Affected Area
1:100@A3





SCOPE OF WORKS



- 01 New external ATM to replace existing. Reuse existing aperture.
- 02 ATM to be positioned in same location as existing but in a forward position to allow better reach for wheelchair users and to allow for ATM door and cassettes to be serviceable internally. Install scotia type weather collar powder coat black to match ATM.
- 03 Existing non-illuminated ATM header sign replaced with new.

SIGNAGE DETAILS


Non-illuminated ATM Header Sign
Glass fronted with recycled plastics as base
Size: 720mm(w) x 420mm(h)
Thickness/projection: 30mm(d)

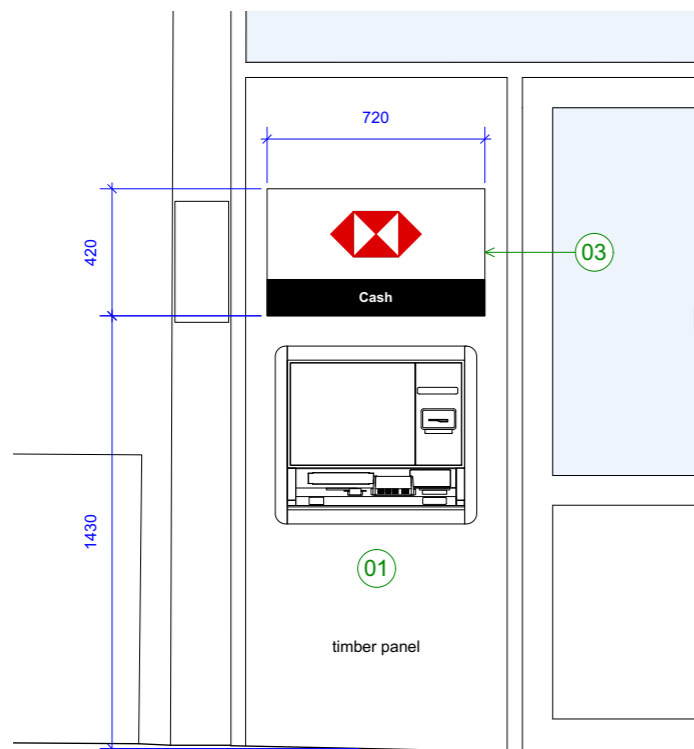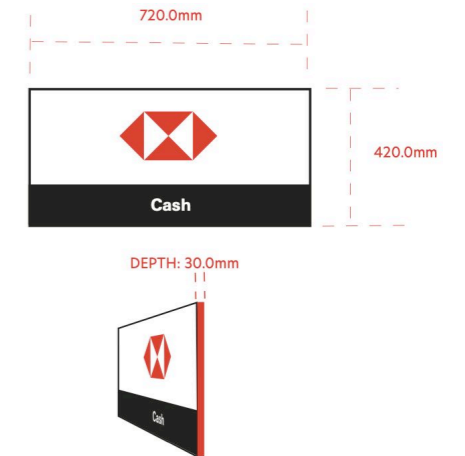

05 Detailed Elevation of Affected Area
1:25@A3

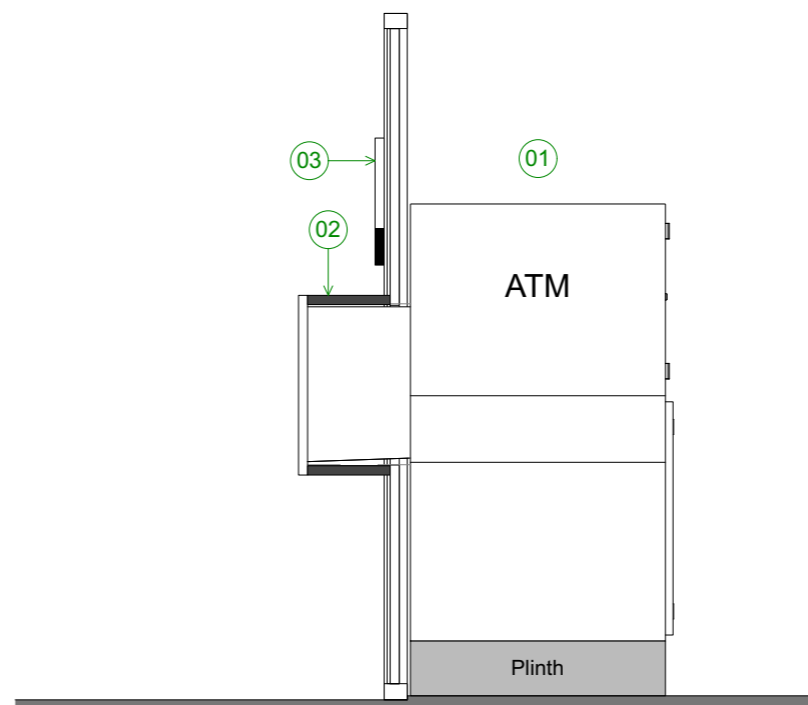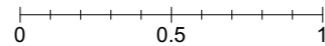

06 Detailed Section of Affected Area
1:25@A3

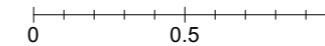

PUBLIC

REVISION	BY	DATE	REVISION	BY	DATE

CONTRACTORS MUST CHECK ALL DIMENSIONS ON SITE. ONLY FIGURED DIMENSIONS ARE TO BE WORKED FROM. DISCREPANCIES MUST BE REPORTED TO THE ARCHITECT BEFORE PROCEEDING.
© THIS DRAWING IS COPYRIGHT

PLANNING

CLIENT: **CORPORATE REAL ESTATE**
PROJECT: **HSBC OXFORD CORNMARKET
65 CORNMARKET STREET
OX1 3HY**

DRAWING: Proposed External Machine Details	
DRAWING No. 21035 193 PA 23	SCALE: AS NOTED
DRAWN BY / OFFICE: SP / LONDON	REVISION: