

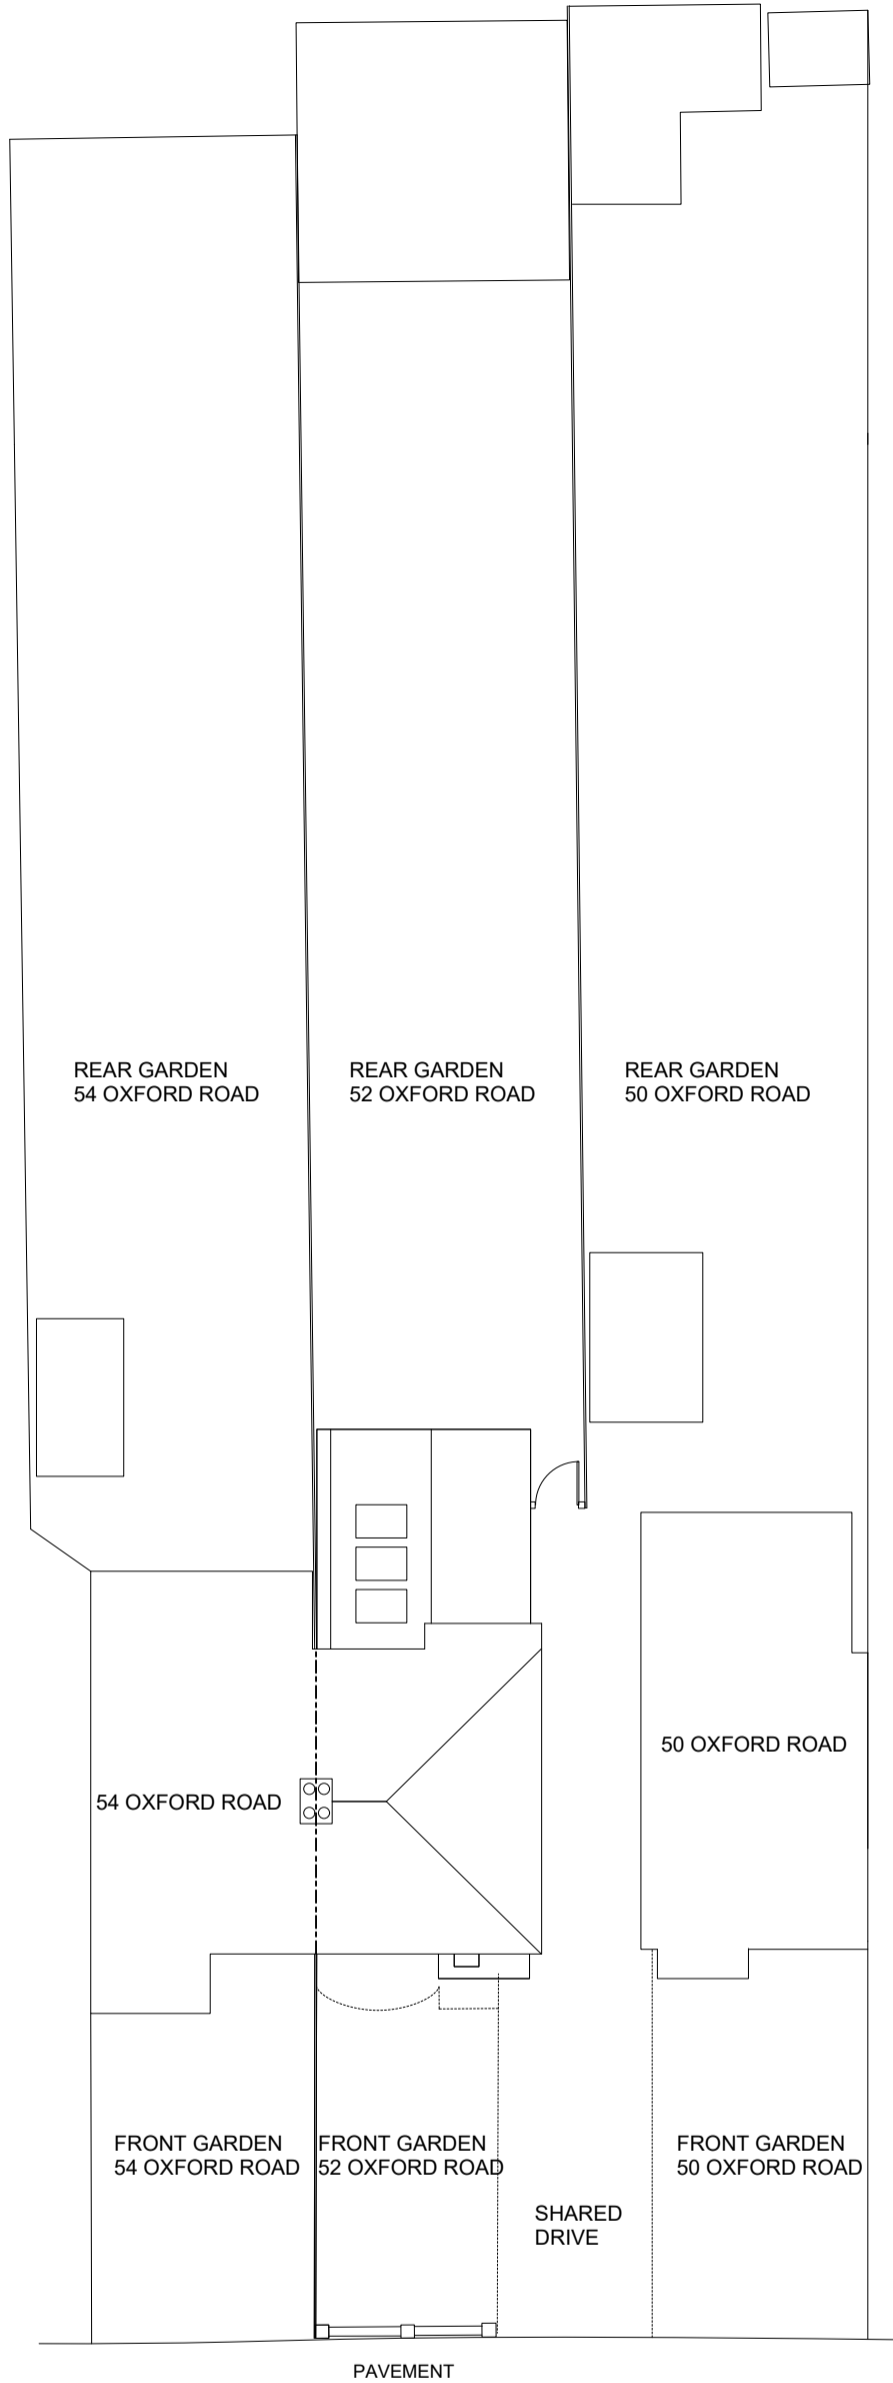


**EXISTING**

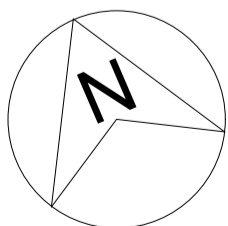

**PROPOSED**

**52ORP03**

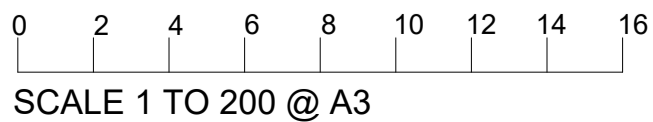

<a href="http://www.digbyarchitectural.co.uk">www.digbyarchitectural.co.uk</a> ADDRESS: 4 Broughton Close, Marston, Oxford OX30RQ TEL NOS: 01865 761707 - 07979756918 EMAIL: info@digbyarchitectural	
CLIENT:	ALISON WILLIAMS
PROJECT:	EXTENSION TO 52 OXFORD RD. MARSTON.
DRAWING:	BLOCK PLAN
DATE:	FEB 24
SCALE:	1:200