




REAR GARDEN

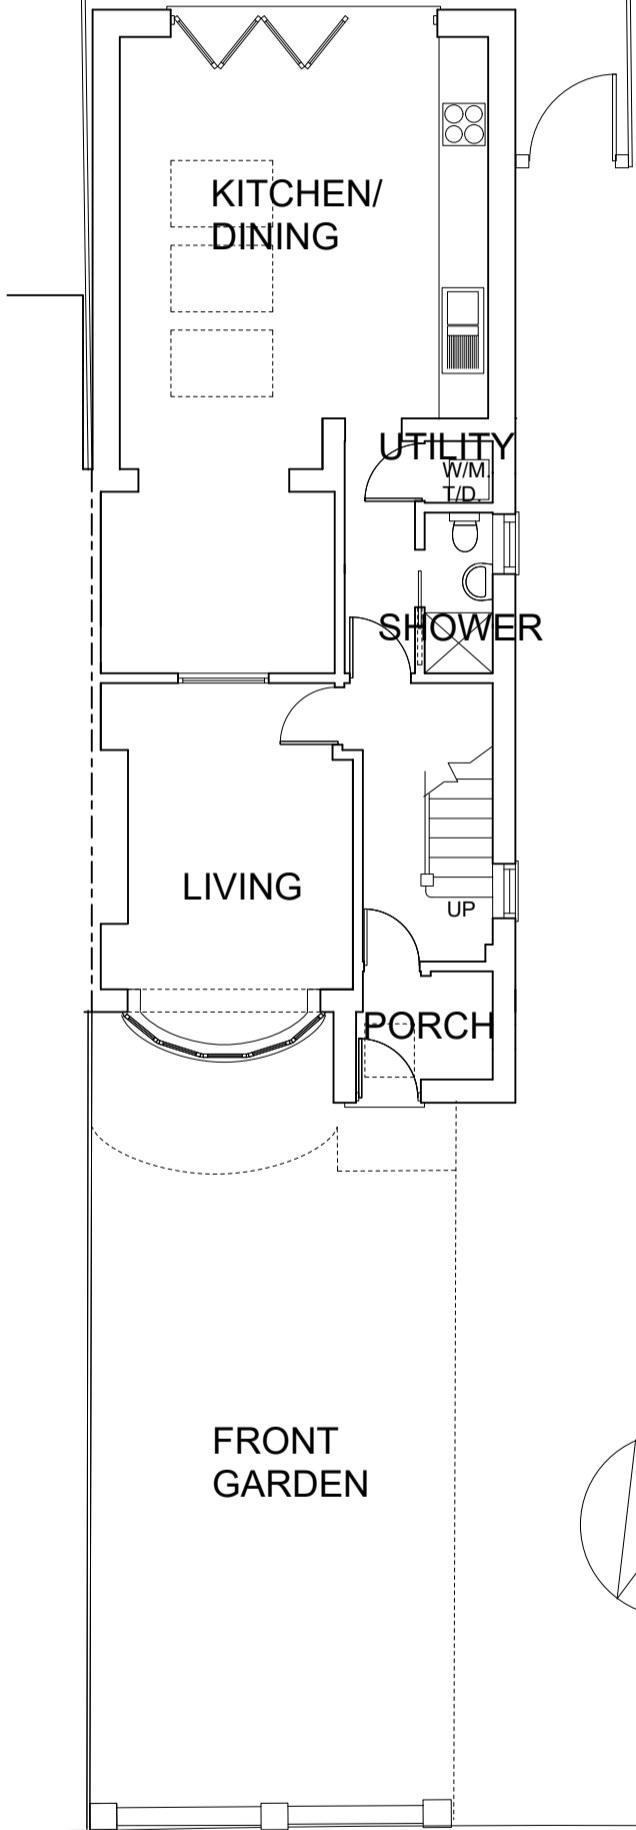


PAVEMENT

GROUND FLOOR

OXFORD ROAD

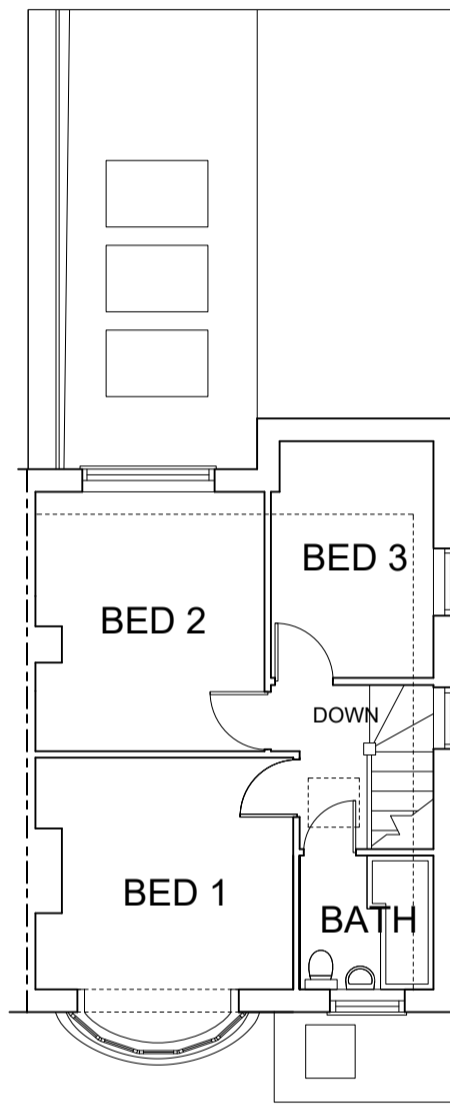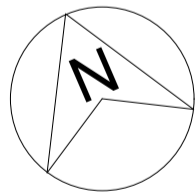

FIRST FLOOR

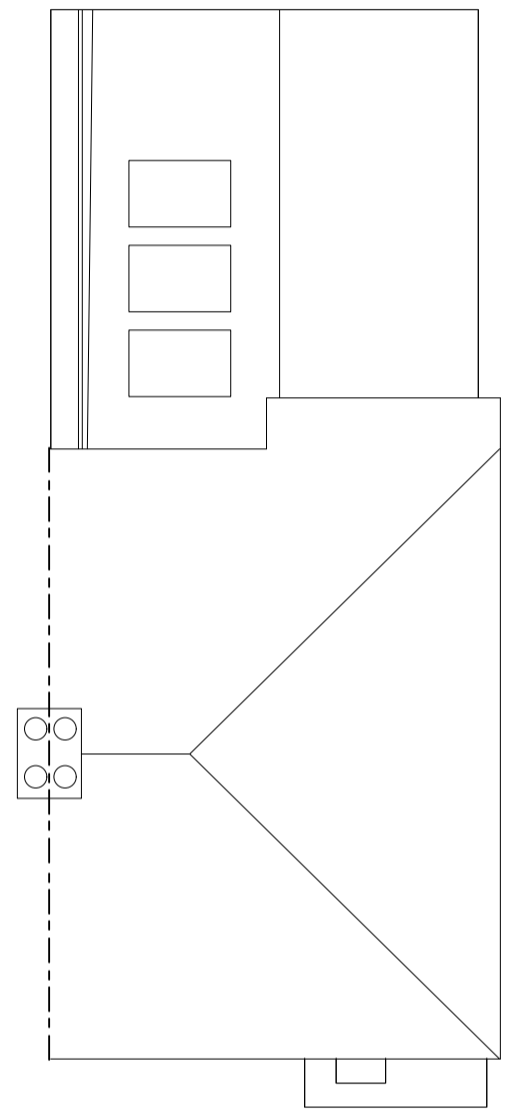

ROOF

	<a href="http://www.digbyarchitectural.co.uk">www.digbyarchitectural.co.uk</a>
ADDRESS:	4 Broughton Close, Marston, Oxford OX30RQ
TEL NOS:	01865 761707 - 07979756918
EMAIL:	info@digbyarchitectural
CLIENT:	ALISON WILLIAMS
PROJECT:	EXTENSION TO 52 OXFORD RD. MARSTON.
DRAWING:	PROPOSED SKETCH
DATE:	FEB 24
SCALE:	1:100



SCALE 1 TO 100 @ A3

52ORP01