




PLANNING APPLICATION

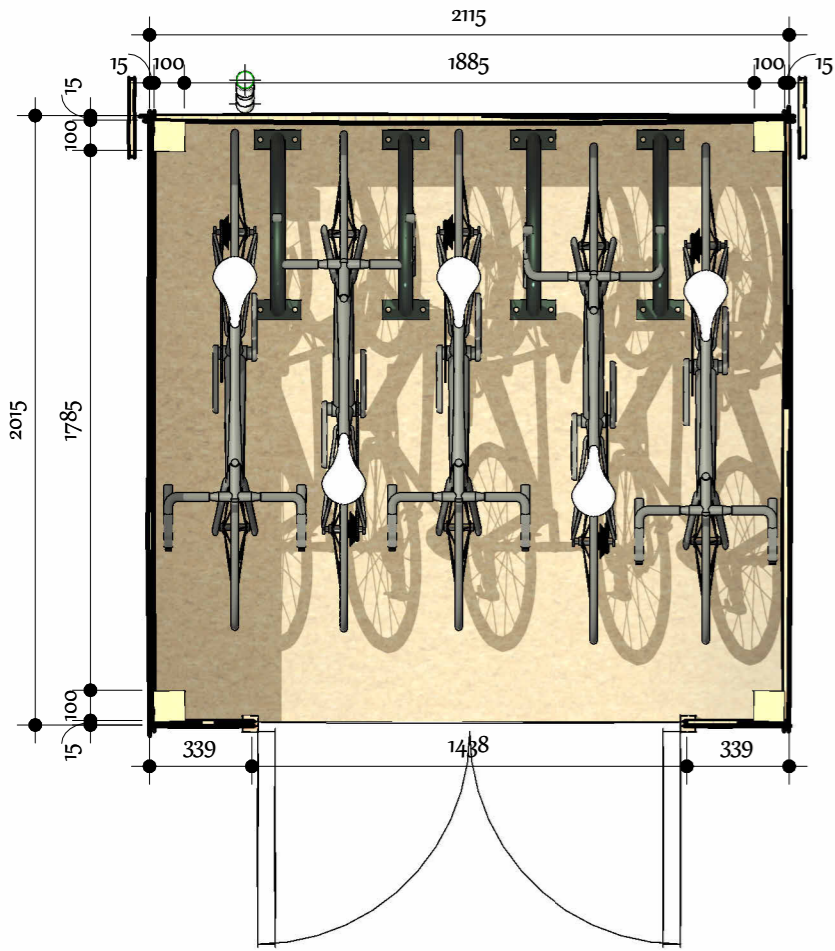

1 PRO. GROUND FLR.
SCALE 1 : 25

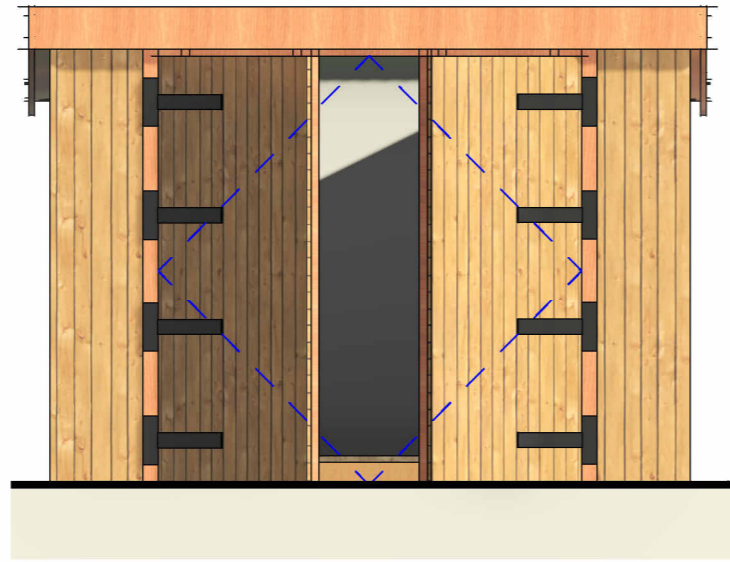

2 ELEVATION FRONT
SCALE 1 : 25

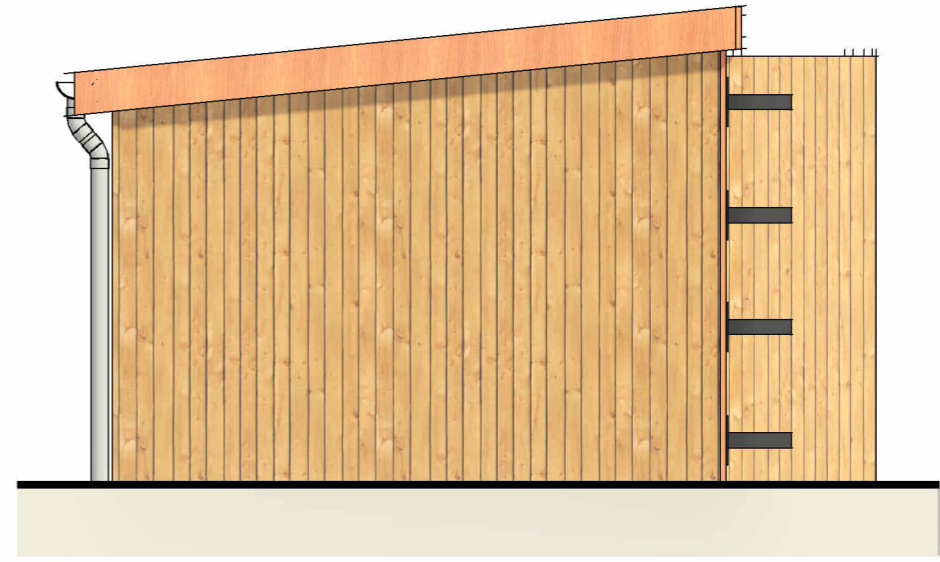


3 ELEVATION RIGHTSIDE
SCALE 1 : 25




6 BICYCLE SHED



4 ELEVATION REAR
SCALE 1 : 25

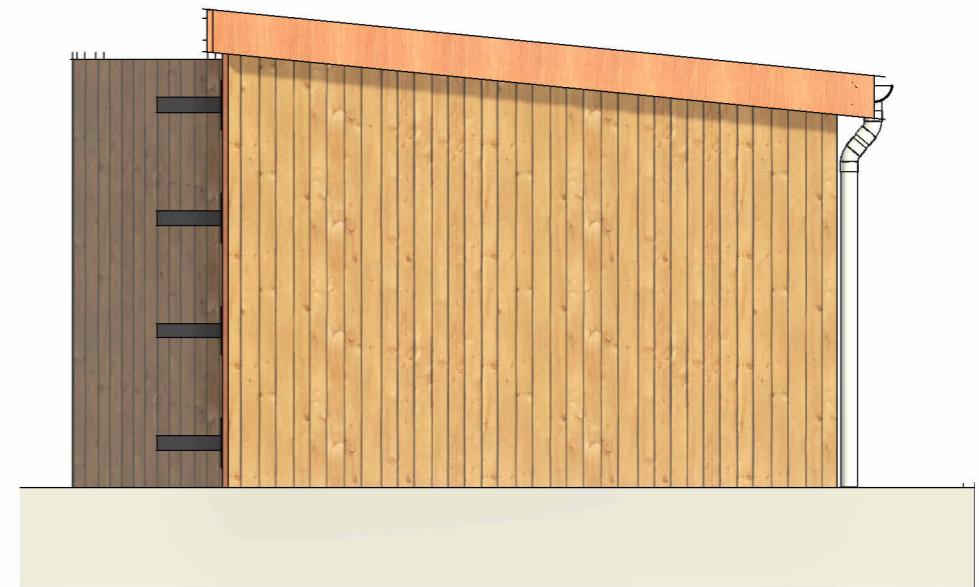

5 ELEVATION LEFTSIDE
SCALE 1 : 25

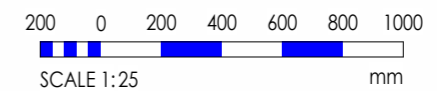

Client's Name
SINA FAKHARIAN
Address
**5 HAYNES ROAD
HEADINGTON, OXFORD OX3 0SE**

Project No. **MB/P.A/005/JAN24**



Revisions

Project North



Scale As indicated

BICYCLE SHED

24-A108

Sheet No. ©2021