


BP BLOCK PLAN
SCALE 1 : 200

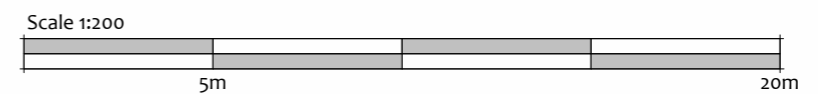

Client's Name
SINA FAKHARIAN
Address
**5 HAYNES ROAD
HEADINGTON, OXFORD OX3 0SE**

Project No. **MI&P.A/003JAN24**



Revisions

No.	Description

Project North



Scale 1 : 200

BLOCK PLAN

24-A101

Sheet No. ©2021