




PLANNING APPLICATION

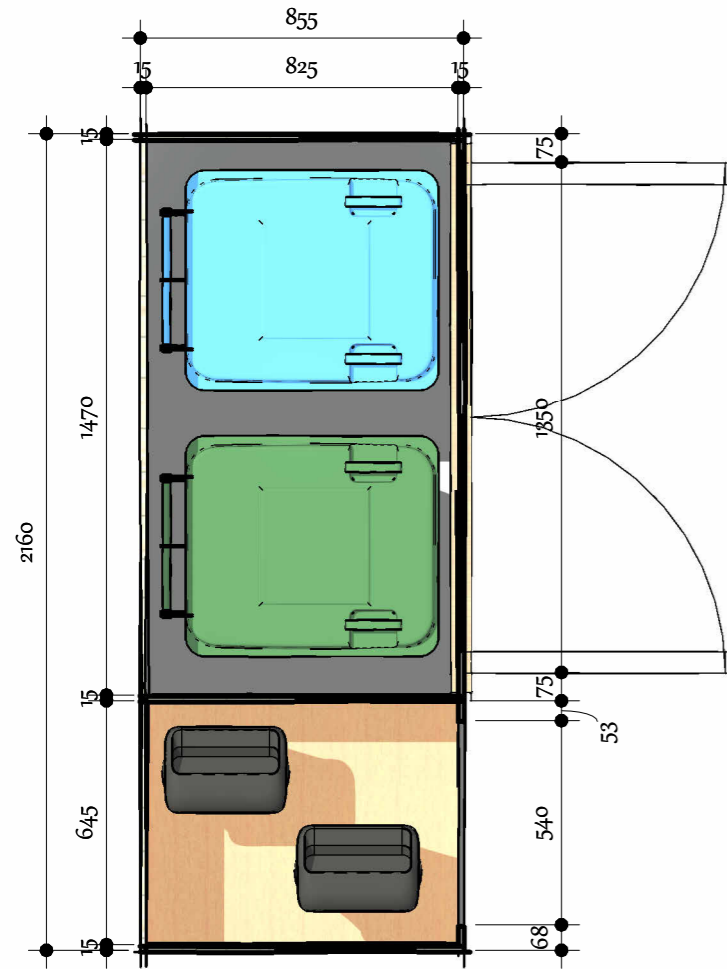


1 PRO. GROUND FLR.
SCALE 1 : 20

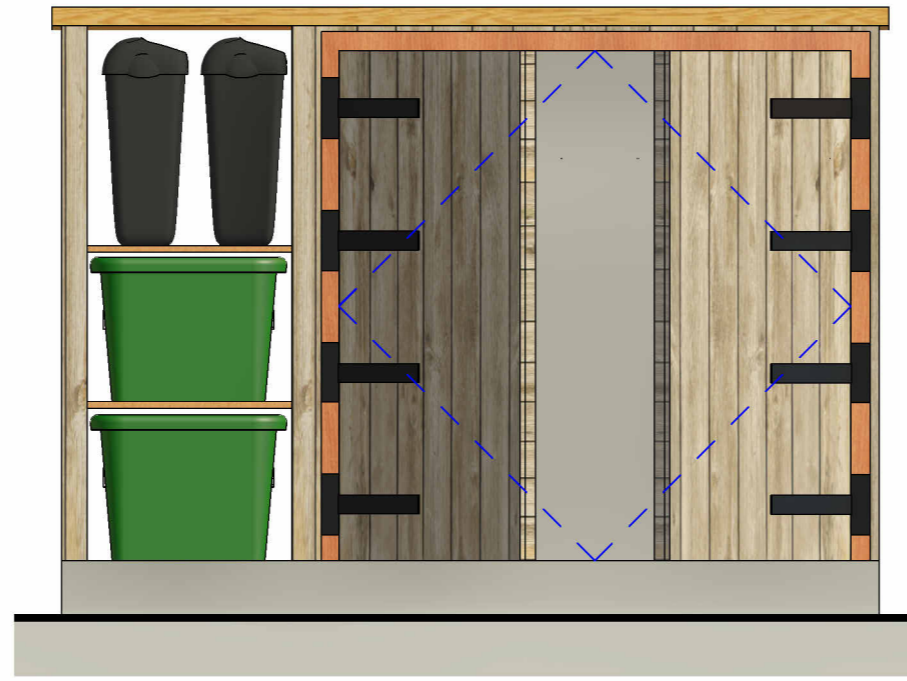


2 ELEVATION FRONT
SCALE 1 : 20

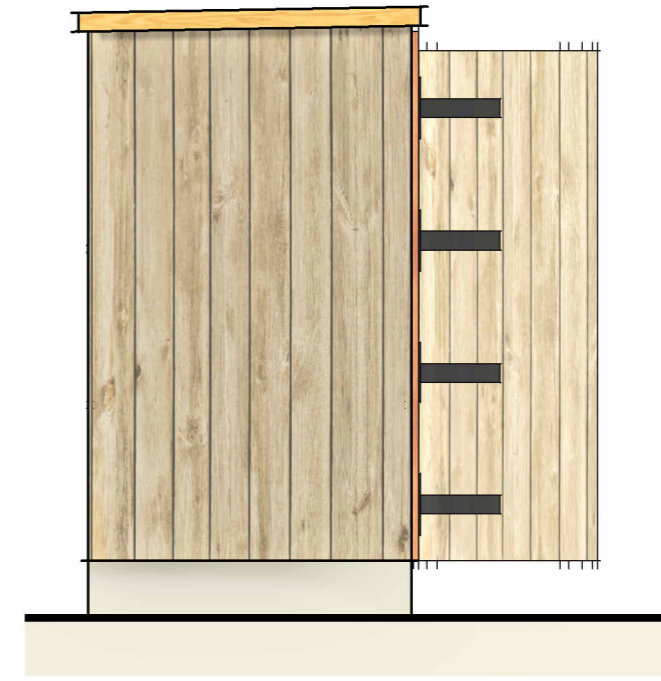

3 ELEVATION RIGHTSIDE
SCALE 1 : 20

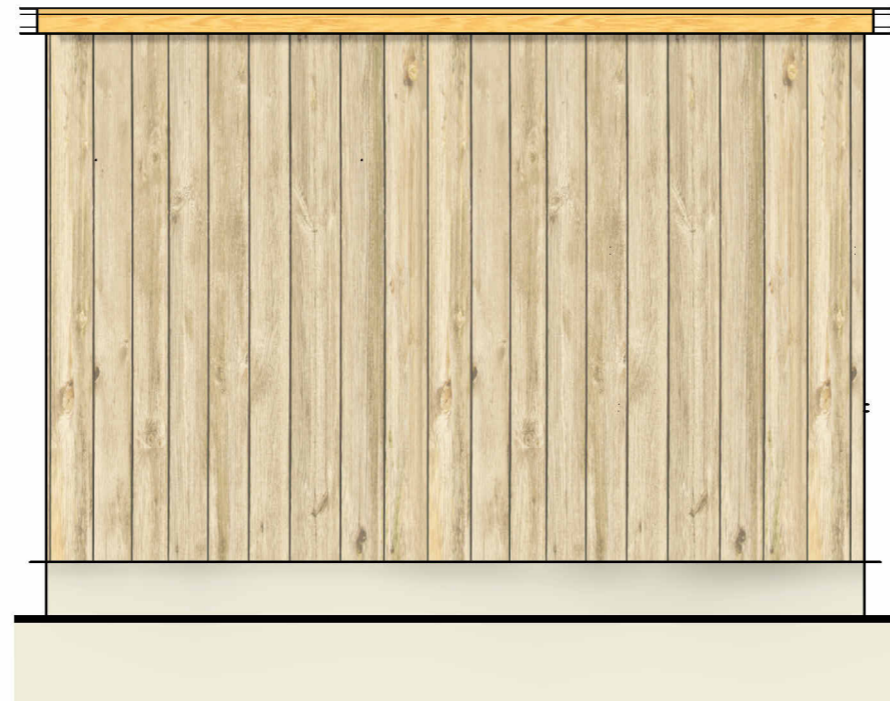


4 ELEVATION REAR
SCALE 1 : 20

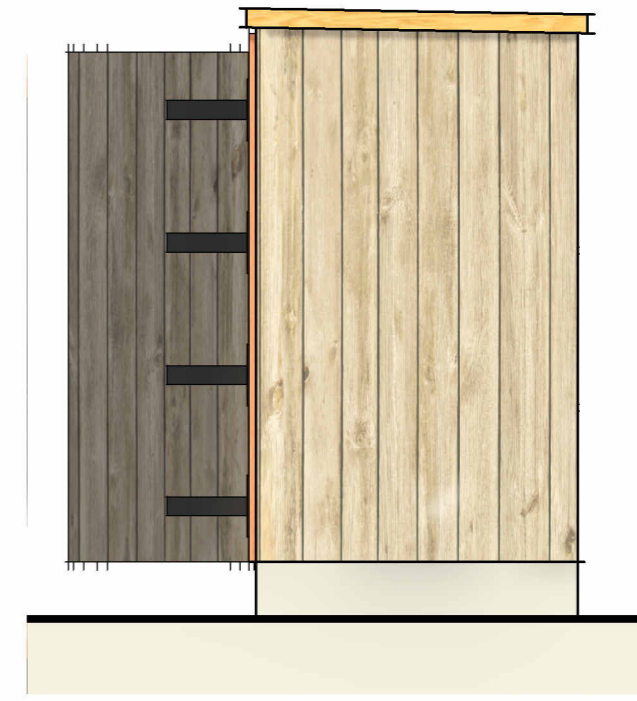

5 ELEVATION LEFTSIDE
SCALE 1 : 20



6 BIN SHED

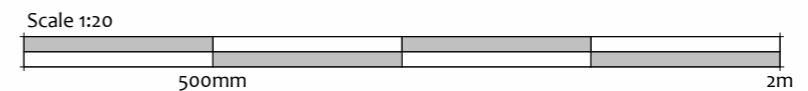

Client's Name
SINA FAKHARIAN
Address
**5 HAYNES ROAD
HEADINGTON, OXFORD OX3 0SE**

Project No. **MB/P.A/005/JAN24**



Revisions

Project North



Scale As indicated

BIN SHED

24-A107

Sheet No. ©2021