

LOCATION PLAN 1:500

This Drawing is Copyright and may not be reproduced or used for any purpose other than that intended without the prior agreement of Oxford Brookes University.


Crown copyright and database rights 2012.  
Ordnance Survey 0100031673

Oxford Brookes University takes no responsibility to the accuracy of all information including any building and underground services shown. Any services are indicative only and should be checked on site. The drawing must never be used for setting out of works


All dimensions and sizes to be verified on site.

Do not scale from this drawing.

The accuracy of these drawings relies on the feedback from the users. If any discrepancies are discovered, please call. Tel: 01865 484637

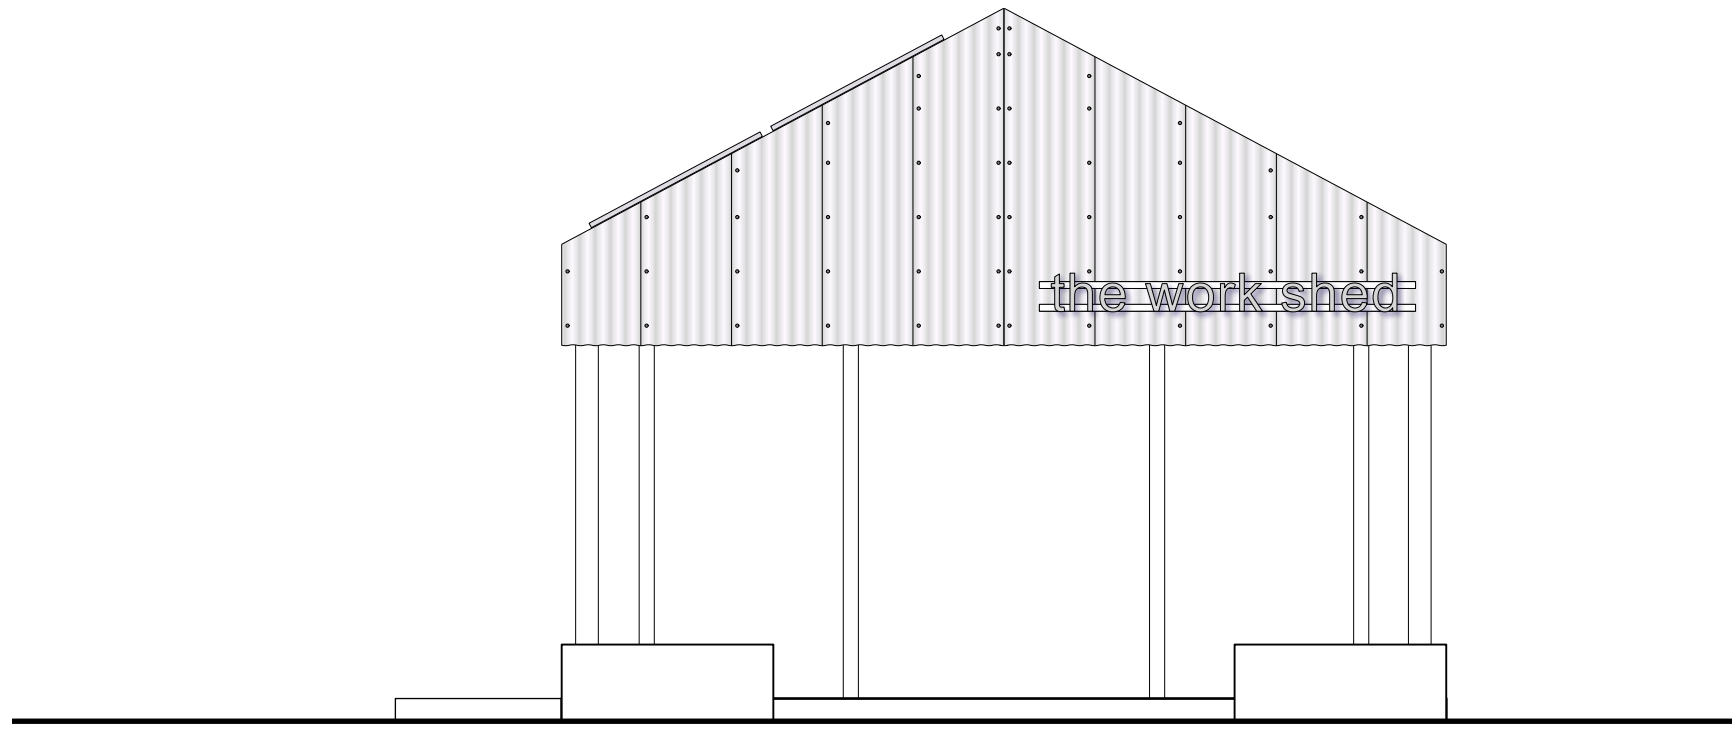

Proposed Elevation 4

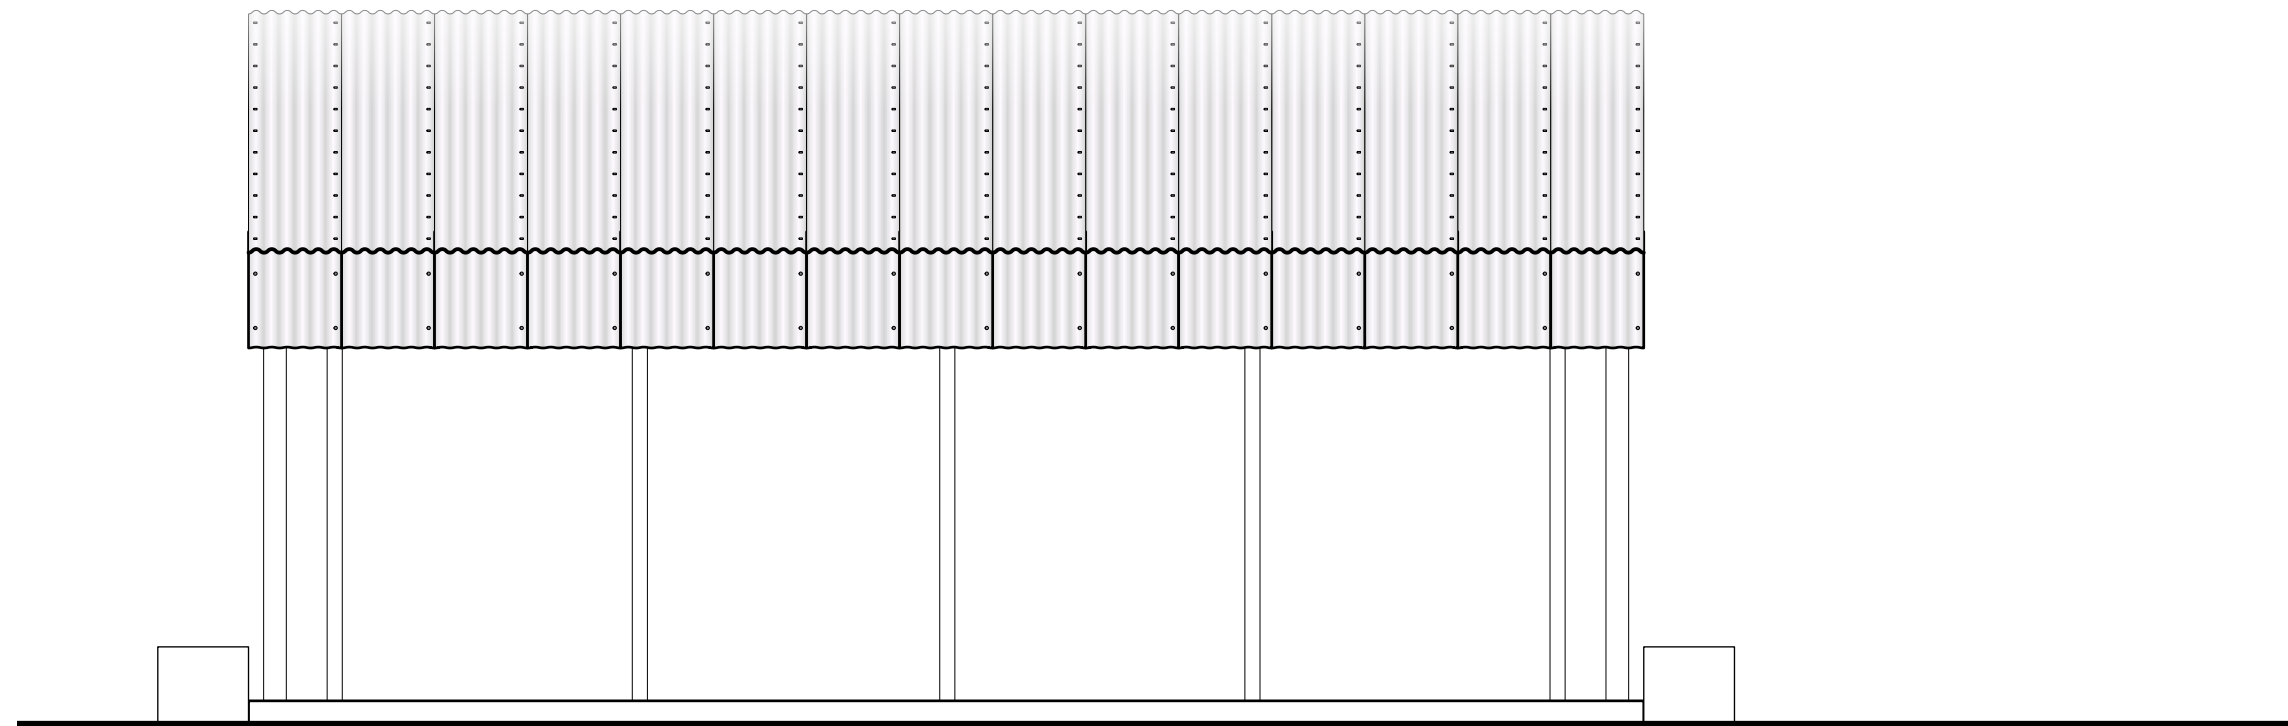

Proposed Elevation 3



- Rev D - Update to title
- Rev C - Revised Planning
- Rev B - Scale bar added
- Rev A - Issued for planning

Site: HEADINGTON CAMPUS

Area: GIPSY LANE

Dwg Title:  
PROPOSED ELEVATIONS 3 + 4

Scale: 1:50

Drawn: RS Date: Jun 2023

Dwg No: P113 Rev No: D